

Appendix E. HAZOP Master P&IDs (Instrument Air, Odourant System and Firewater System Studies)

554-E-018001
PIG LAUNCHER
SIZE MAJOR/MINOR: DN600xDN450
DESIGN PRESSURE: 15.32 MPag
DESIGN TEMPERATURE: -10°C/65°C
MATERIAL: CS

GAS-554-DW-PD-001
TO PDI-064001/064002

Node 4a

GAS-554-DW-PD-003
FROM ODORANT INJECTION PACKAGE
554-MIX-050001

GAS-554-DW-PD-001
FROM MARINE LOADING ARMS

DOCUMENT REVIEW	
1	ISSUED WITH NO COMMENTS Work may proceed
2	ISSUED WITH MINOR COMMENTS Work may proceed Review as noted and resubmit
3	ISSUED WITH COMMENTS Work may NOT proceed Review as noted and resubmit
4	INFORMATION ONLY

By: Leon Terenyl, Jemena



HOLD:

- SIZE OF ODORANT INJECTION NOZZLE AND ASSOCIATED DBB VALVE AND BRANCH CONNECTION PENDING CONFIRMATION FROM ODORANT VENDOR.

NOTES:

- LAUNCHER SCRAPER TRAP FITTED WITH QUICK-OPENING CLOSURE INCLUDING PRESSURE ALERT.
- PI TO BE VISIBLE FROM THE PIG LAUNCHER QOC.
- MANUAL GAS SAMPLING POINT.
- INJECTION PROBE.
- TEMPORARY DRIP TRAY UNDER PIG TRAP.
- DOUBLE ISOLATION AND BLEED VALVE PER API 6D DIB-2. DPE VALVE SEAT ON FLANGED END OF VALVE, SPE VALVE SEAT ON WELDED END OF VALVE.
- VALVE LOCKED CLOSED AS IT CAN BE BYPASS SDV-064007.
- NON-INTRUSIVE PIG SIGNALLER TO BE PLACED SUCH THAT THE DISTANCE BETWEEN THE PIG LAUNCHER ISOLATION VALVE AND DOWNSTREAM PIG PASSAGE INDICATOR IS MORE THAN THE LENGTH OF ONE INTELLIGENT PIG.
- MINIMUM VENT HEIGHT 3m ABOVE GRADE.
- PASSIVE FIRE PROTECTION (PFP) ON ABOVE GROUND PORT KEMBLA PIPELINE (PKP) RISER AND PIPELINE ISOLATION VALVES.
- SEALANT INJECTION LINE COMPLETE WITH SEALANT INJECTION FITTING.
- CAVITY BLEED LINE. EXISTING CAVITY BLEED VALVE TO BE REMOVED AND REPLACED BY ABOVE GROUND VALVES.
- DOUBLE ISOLATION AND BLEED VALVE AS PER API 6D DIB-2. DPE VALVE SEAT ON BLIND FLANGE/PIG LAUNCHER CONNECTION END OF THE VALVE, SPE END ON THE MAIN PROCESS PIPING HEADER FLANGE CONNECTION END OF THE VALVE.
- REFER PKGT FUNCTIONAL DESCRIPTION GAS-554-SP-JJ-001 FOR TRIP LOGIC.

1	JPR	SJH	PJB	NKH	210275
No	BY	CHKD	ENG	Q.A.	PROJ
GPA ENGINEERING QA					

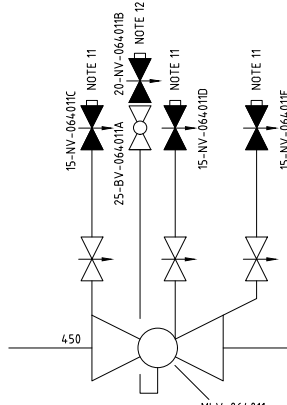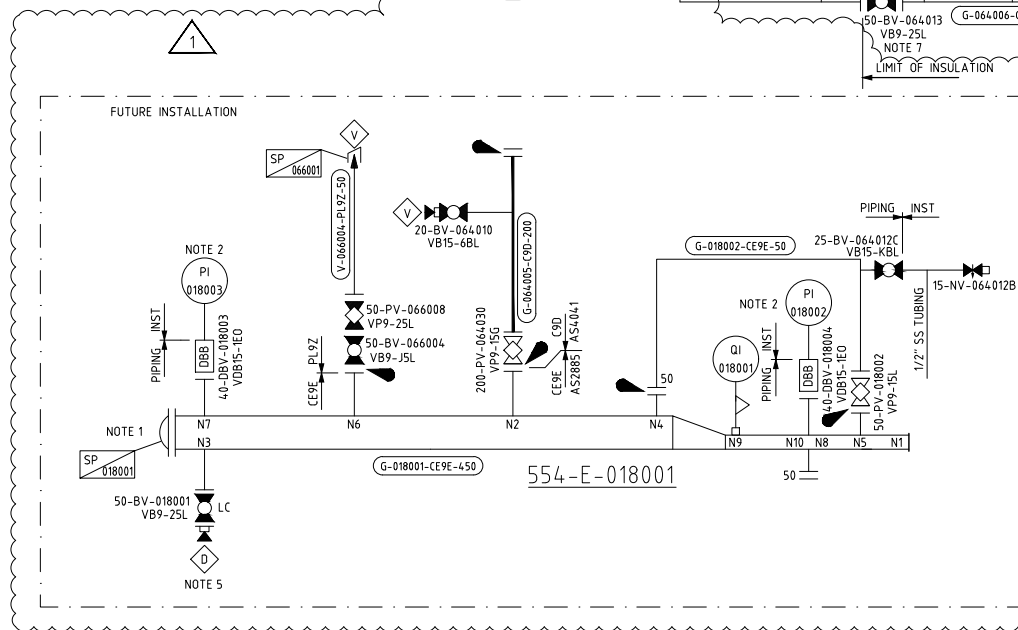


DETAIL A
VALVE EXTENDED SEALANT INJECTION LINES
AND CAVITY BLEED LINES

ASSET MANAGER Jemena Produced by Jemena Asset Management (6) Pty Ltd ABN 52 104 352 650		ASSET OWNER Jemena Jemena EGP(1) P/L ABN 15 068 570 847 Jemena EGP(2) P/L ABN 77 006 919 115		COPYRIGHT. THIS DRAWING AND THE INFORMATION ON THIS DRAWING (MATERIAL) ARE PROTECTED BY THE COPYRIGHT LAWS OF AUSTRALIA. ALL RIGHTS ARE RESERVED. NO PART OF THE MATERIAL MAY IN ANY FORM BE REPRODUCED IN WHOLE OR IN PART OR MODIFIED IN ANY WAY WITHOUT THE EXPRESS PRIOR PERMISSION OF JEMENA LIMITED.		CONSULTANT GPA www.gpaeng.com.au		PORT KEMBLA GAS TERMINAL PIG LAUNCHER PIPING & INSTRUMENTATION DIAGRAM		DRAWN: GPA DESIGN: DP CHECKED: SJH APPROVED: NKH DATE: 16/03/22		FACILITY: 554 SCALE: N.T.S. SUPERSEDES: DRAWING NUMBER: GAS-554-DW-PD-002		PD: N.T.S. REV: 1	
---	--	--	--	--	--	---	--	--	--	---	--	--	--	----------------------	--

P-001 A/B	
ODORANT PUMP SYSTMES	
MODEL	NJEX 8300
PROCESS MATERIAL	316 SS
MAX PRESSURE	kPa 9,900
MAX FLOW	LPD 250
DIMENSIONS (APP.)	1,100(W) x 760(D) x 1850(H)

Node 4a

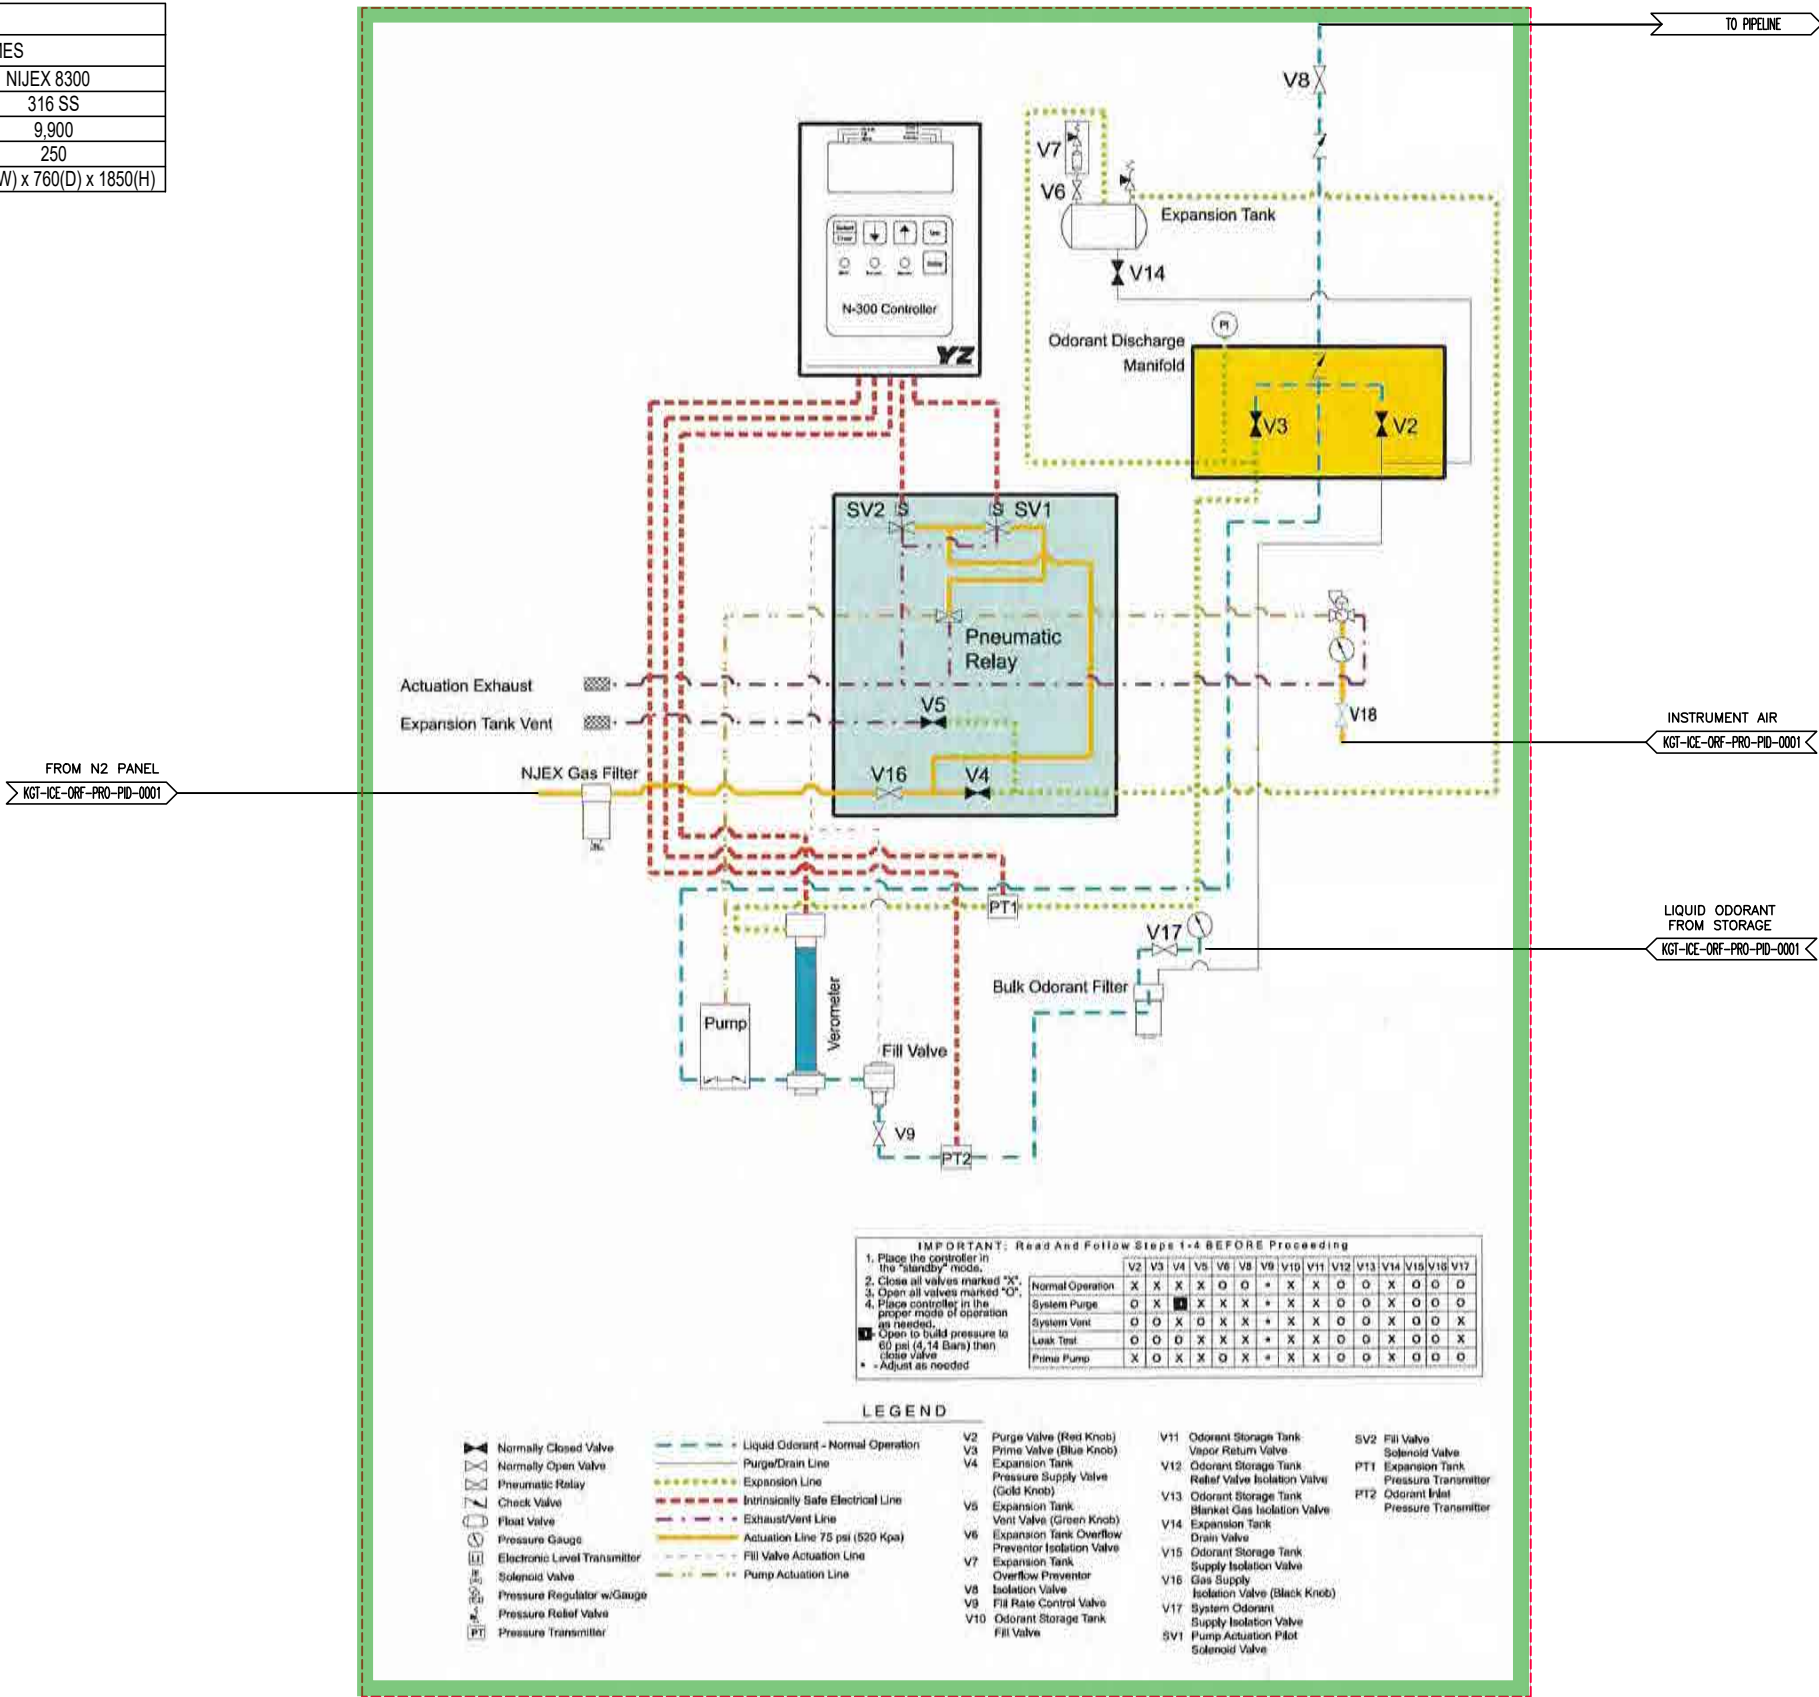

NOTES

1. MAIN / STANDBY SYSTEMS PROVIDED

HOLDS

THIS DRAWING, AND THE INFORMATION AND DETAILS CONTAINED IN IT ARE CONFIDENTIAL AND ARE THE PROPERTY OF ICE (HEXTAR GROUP). ANY USE MUST BE AUTHORISED BY ICE.

REV.	DATE	DESCRIPTION	DRWN.	CHKD.	APPD.
A	03/11/22	ISSUED FOR HAZOP	G.M.	K.W.	B.A.C

PROJECT NAME: PORT KEMBLA GAS TERMINAL

DOCUMENT TITLE: P&ID FOR ODORANT PUMP SYSTEM

AIE DOC. NO.: PKGT-ICE-ORF-PRO-PID-0002


ICE DOC. NO.: ICE-D1500-PID-002


PROJECT No D1500

CUSTOMER REF. NO.: --

SCALE: NTS

REV: A

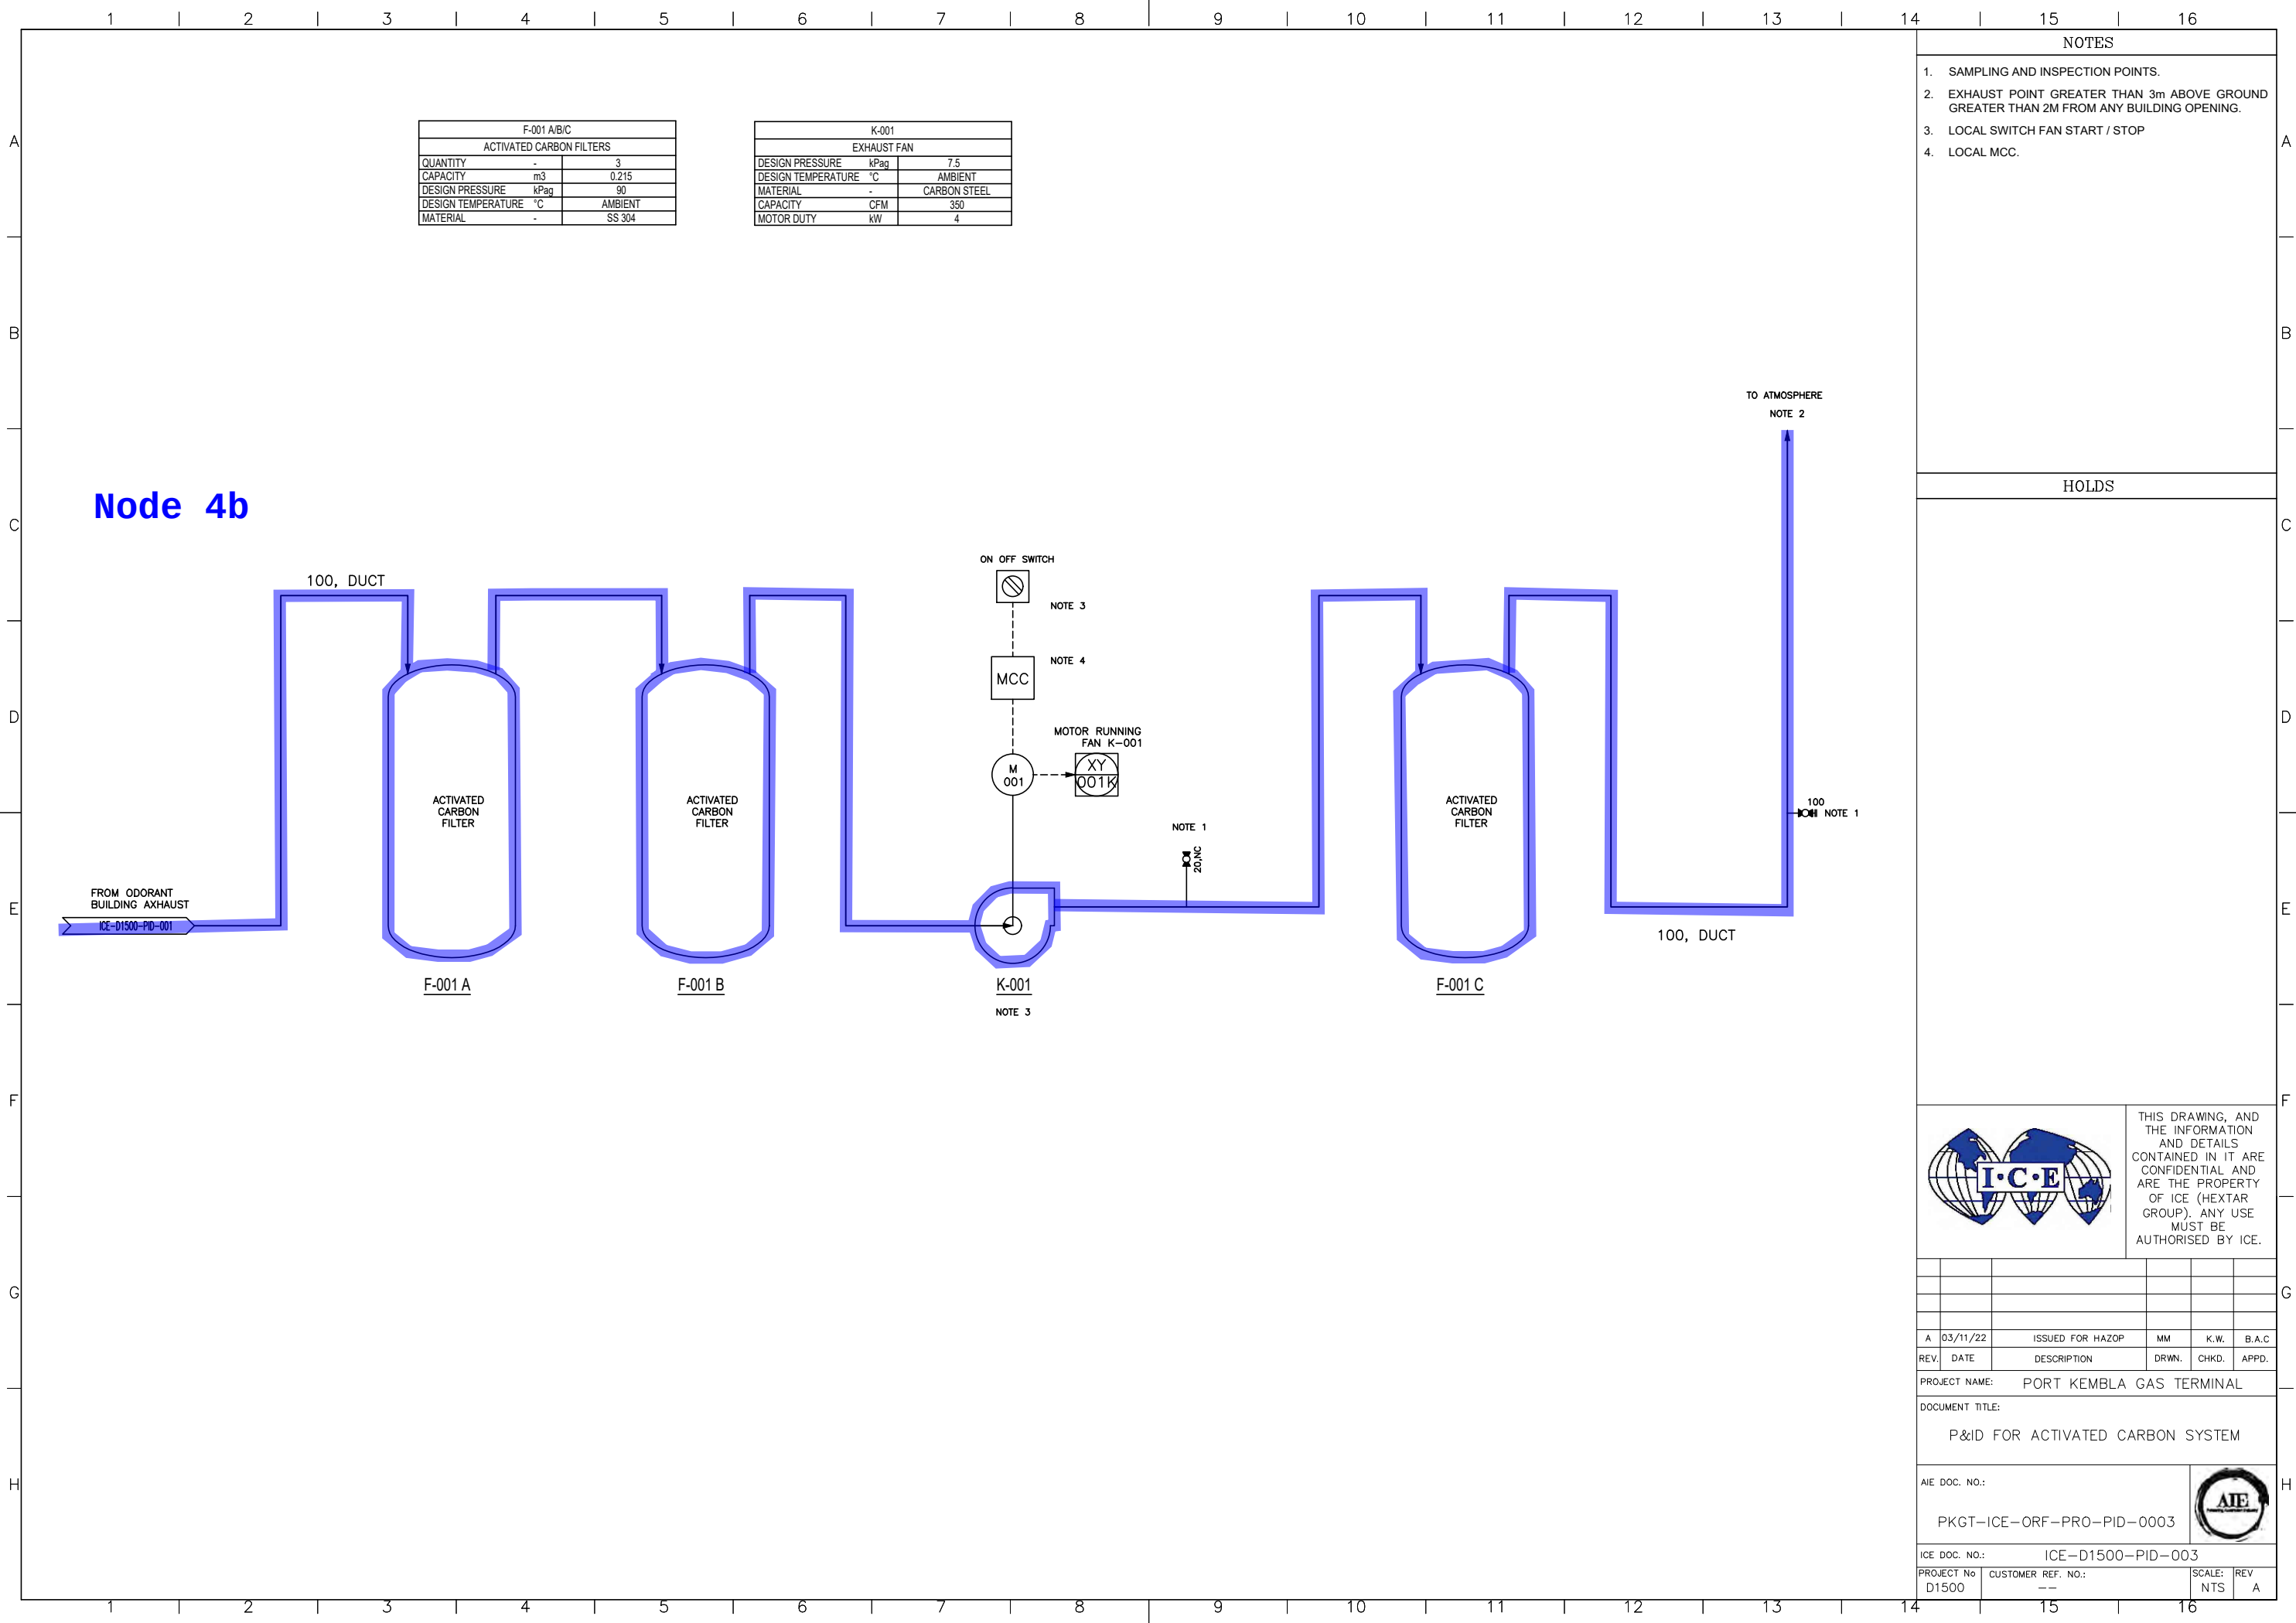

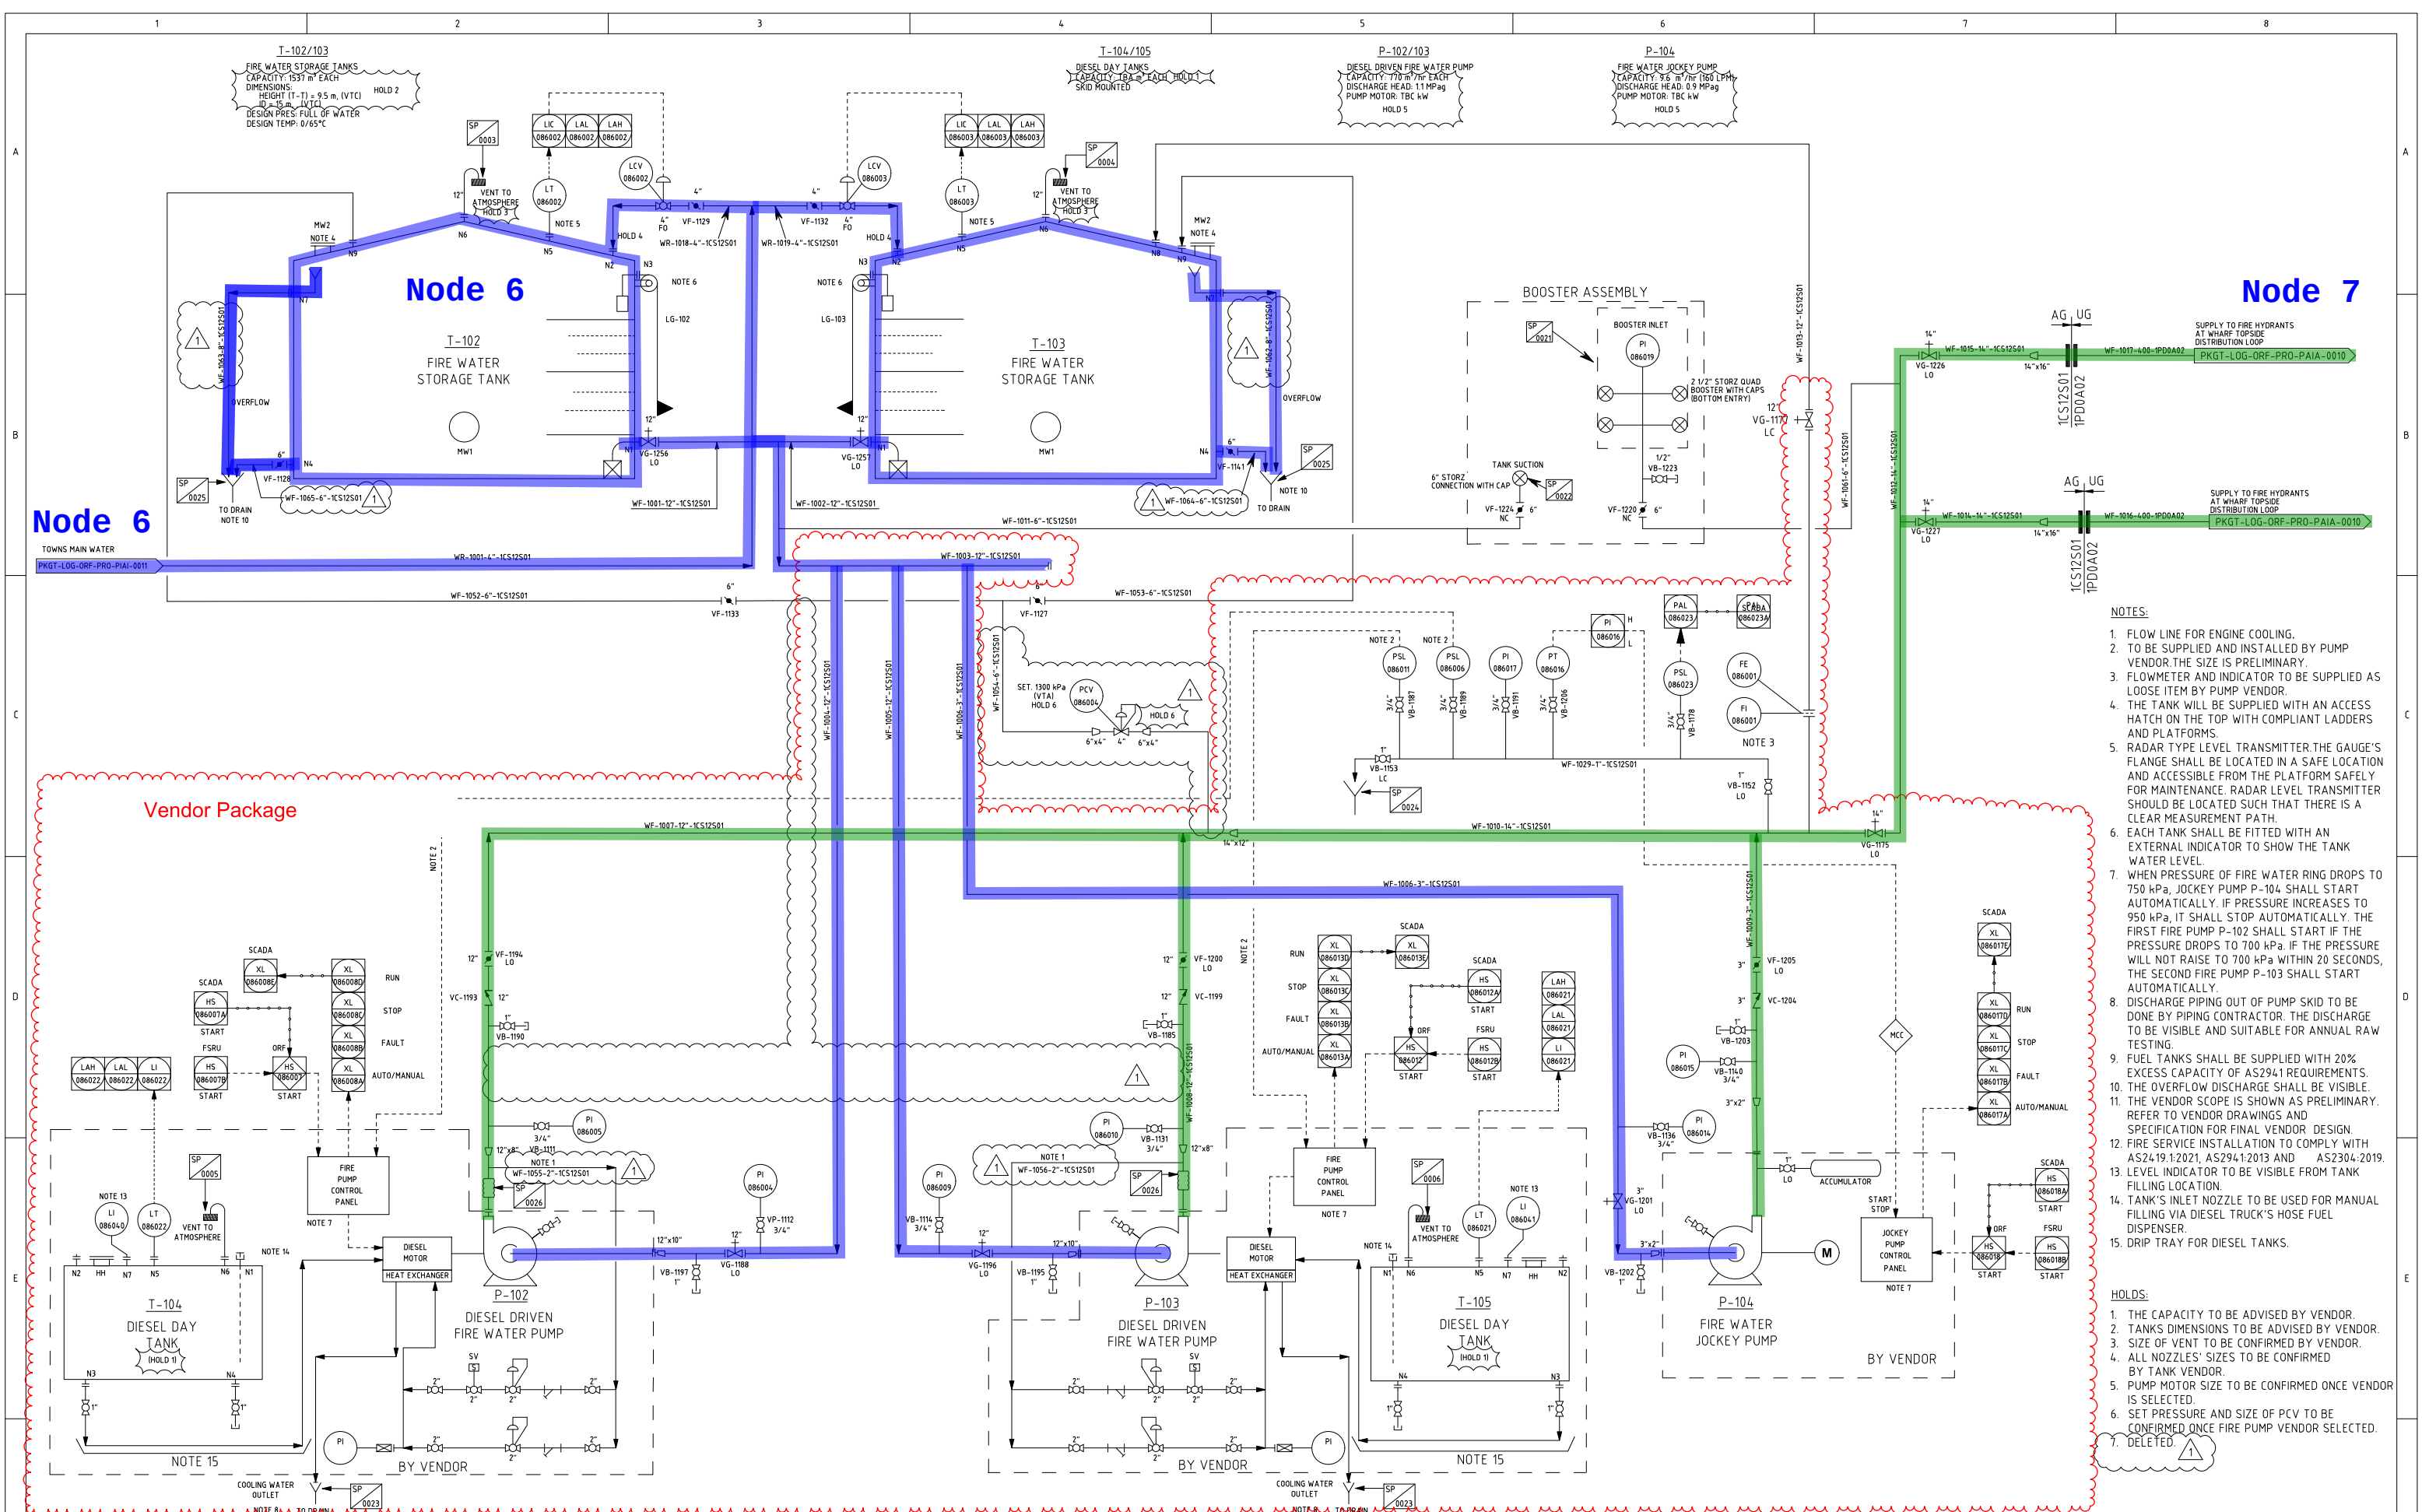

	</									
--	--	----	--	--	--	--	--	--	--	--	--

1. ALL HYDRANTS TO BE DUAL OUTLET TYPE WITH STORZ CONNECTION AND PRESSURE RELIEF HOLE.
2. THE FIRE MONITORS CAN BE REMOTELY CONTROLLED VIA SCADA (JEMENA CONTROL ROOM AND ORF EMERGENCY CONTROL ROOM) AND VIA TWO MOBILE WIRELESS CONTROLLERS.
3. MANUAL AIR VENT TO BE INSTALLED AT HIGH POINT.
4. THE VENDOR SCOPE IS SHOWN AS PRELIMINARY. REFER TO VENDOR DRAWINGS AND SPECIFICATIONS FOR FINAL DESIGN.
5. ALL VALVES SHALL BE SO LOCATED AS READY ACCESS.
6. BOLLARDS SHALL BE INSTALLED FOR FIRE FIGHTING EQUIPMENT WHERE THERE IS A POSSIBILITY OF DAMAGE BY TRAFFIC.
7. FIRE SERVICE INSTALLATION TO COMPLY WITH AS 24:19.1:2021.
8. ISOLATION VALVES ARE TO BE INSTALLED IN HEAVY-DUTY PATH BOX SUITABLE FOR VEHICULAR TRAFFIC. IT SHALL BE LABELED TO INDICATE THE VALVE NUMBER AND TYPE OF SERVICE.
9. THE LINE TO BE FLUSHED WITH TOWN WATER AFTER DISCONNECTING FROM THE SHIP.

1. THE CONTROL SYSTEM ON THIS P&ID WILL BE UPDATED ONCE VENDOR IS SELECTED AND DETAILS CONFIRMED.

[illegible]


SCALE:	NA	
DRAWN	ISS	09/08/22
CHECKED	BAC	09/08/22
DESIGNED	NL	09/08/22
DES. CHECK	LAA	09/08/22
PROJ. MGR	CJS	09/08/22
CLIENT		

	PORT KEMBLA GAS TERMINAL DETAILED DESIGN	
22	WHARF TOPSIDE	F
22	FIREWATER MAIN RING, FIRE MONITORS AND HYDRANTS	
22	PIPING AND INSTRUMENTATION DIAGRAM	
22		

22	A1	DRG. No. PKGT-LOG-ORF-PRO-PAIA-0010	Rev 0
----	----	--	----------

NOTES:

1. FLOWMETER AND INDICATOR ARE SUPPLIED LOOSE.
2. FUEL TANKS SHALL BE SUPPLIED WITH 20% EXCESS CAPACITY OF AS2941 REQUIREMENTS.

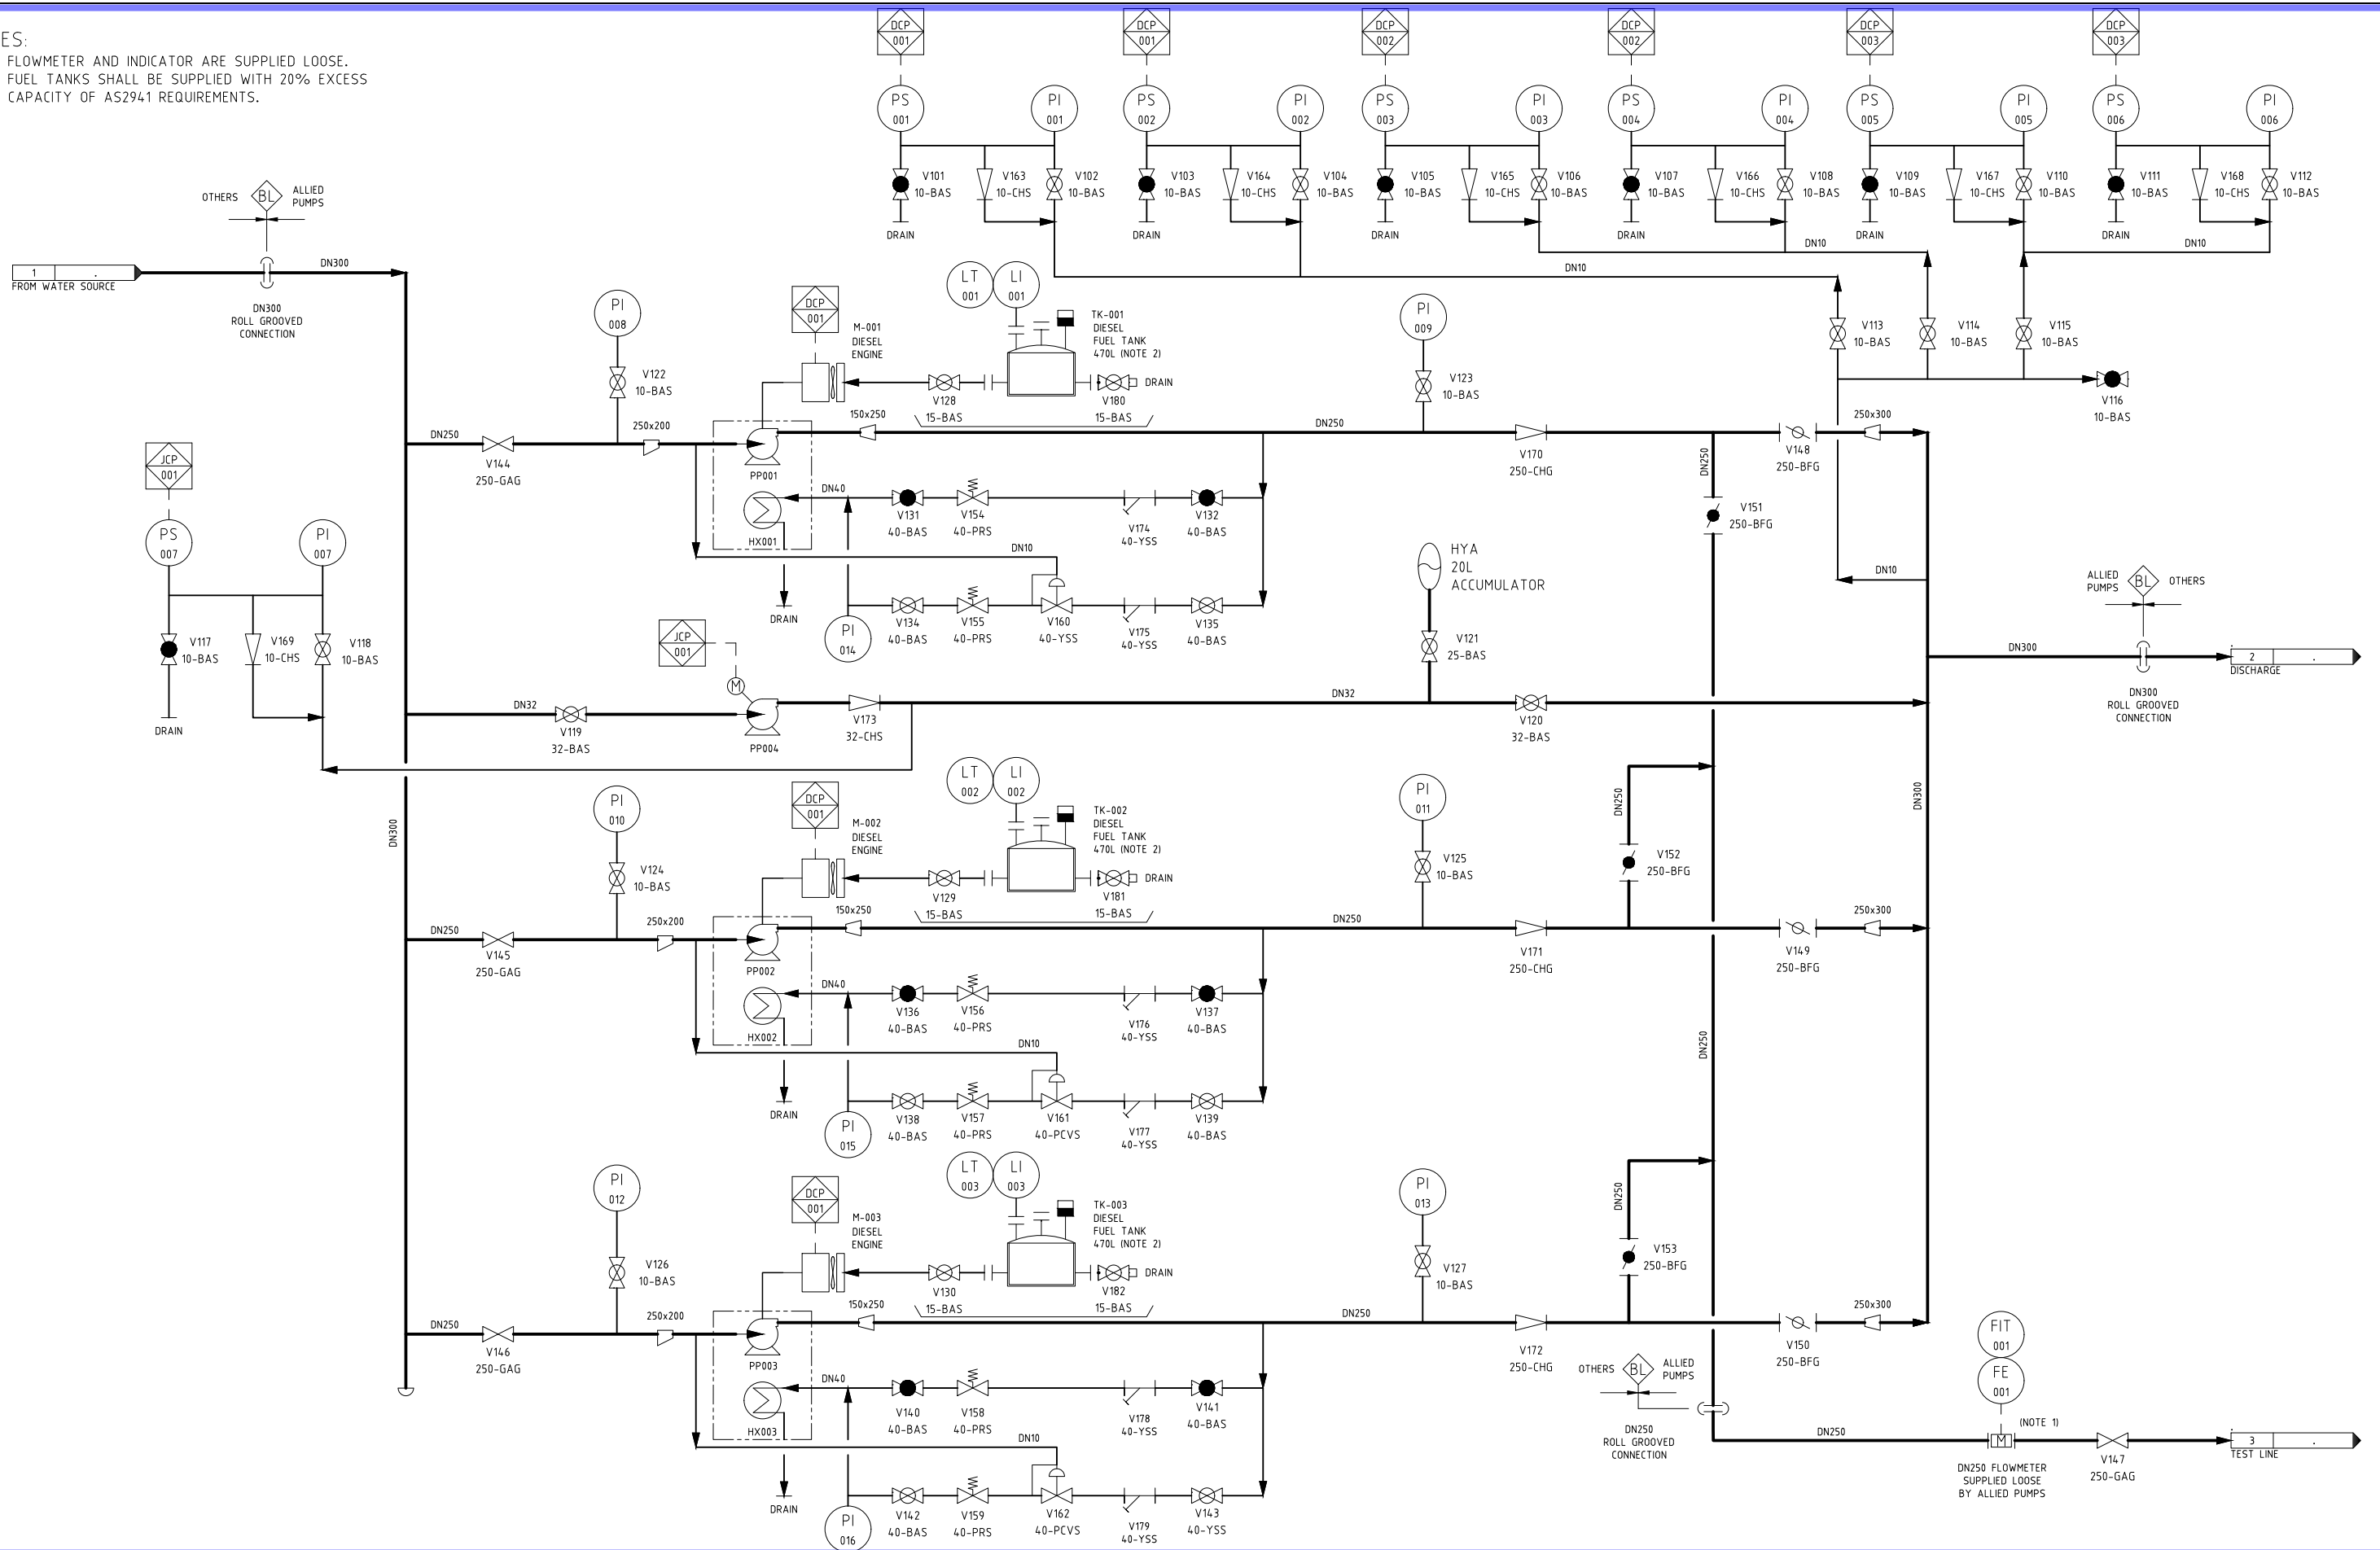

REV	DESCRIPTION	BY	DATE	CHK	DATE	APP	DATE	REFERENCE
1	ISSUED FOR APPROVAL	MBC	13.12.22	ACS	13.12.22	ACS	13.12.22	



Specialists in Package Pumping Solutions

2 Modal Crescent (Cnr Baile Rd)
Canning Vale, WA 6155
+61 (08) 9350 1000
www.alliedpumps.com.au

COPYRIGHT. THIS DRAWING AND DESIGN MUST NOT BE COPIED IN WHOLE OR IN PART WITHOUT THE WRITTEN CONSENT OF ALLIED PUMPS AND AS REPRODUCED MUST CARRY ALLIED PUMPS DESIGNATION.


CLIENT.	McCONNELL DOWEL CONSTRUCTORS PTY TLD
PROJECT.	PORT KEMBLA GAS TERMINAL FIRE WATER PUMPS
SHEET SIZE.	A1
SCALE.	1:NTS

TITLE.	TRIPLE DIESEL FIRE PROTECTION PUMPSET HYDRANT ONLY SYSTEM/INTEGRATED HOSE REEL PIPING & INSTRUMENTATION DIAGRAM
INTERNAL DOC CONTROL	PROJECT DRG. No. 99093-3-P-01
REVISION.	A

LINE NUMBERING							PIPING SYMBOLS							GENERAL NOTES							INSTRUMENT/FIELD DEVICES							TABLE 1: INSTRUMENT IDENTIFICATION AND SYMBOLS							EQUIPMENT ABBREVIATIONS	
SAMPLE PIPE NUMBERING PW-1234-100-B LINE NUMBER NOMINAL PIPELINE SIZE (DN) PIPE SPECIFICATION REFER STANDARD SPECIFICATION SS-M120 FOR COMPLETE DETAILS							LINE NUMBER TO DRAWING NUMBER SPEC BREAK XXXXXX VALVE NUMBER FROM DRAWING NUMBER FLEXIBLE HOSE WITH QUICK CONNECT COUPLINGS FLEXIBLE HOSE (WITH HOSETAIL CONNECTION) FLEXIBLE HOSE WITH HOSE COUPLING FLEXIBLE HOSE WITH FLANGED ENDS/ADAPTORS BRANCH AND CROSS LINE CROSSING HOSE CONNECTION ORIFICE PLATE BURSTING DISC OR DIAPHRAGM FLANGE CONNECTION CAPPED END BLANKED END PRESSURE VACUUM VENT REDUCER Y STRAINER DIPLOMAT COUPLING MOISTURE TRAP BATTERY LIMIT OR TERMINATION POINT FLEXIBLE COUPLING INLINE SIGHT GLASS SPECIAL ITEM FIRE HYDRANT FIRE HOSE REEL HOSE REEL HOSE REEL NOZZLE GATE WEIR BREATHER FILTER WATER CANNON VICTAULIC COUPLING WATER SPRAYS AIR LUBRICATOR AIR FILTER AIR REGULATOR EDUCTOR SPECTACLE BLIND (OPEN POSITION) TECH TAYLOR VALVE							1. '*' DENOTES MECHANICAL SUPPLY. 2. BY VENDOR BY VENDOR "BY VENDOR" DENOTES ALL ITEMS WITHIN BLOCK SUPPLIED WITH MAIN EQUIPMENT INSTRUMENT SYMBOLS GEAR BOX/HYDRAULIC SIREN VARIABLE AREA FLOWMETER (ROTAMETER) TURBINE FLOW METER (FLANGED) PITOT TUBE (FLANGED) MAGNETIC FLOW ELEMENT (FLANGED) NUCLEAR DEVICE INDICATOR LAMP DUMP INDICATOR DIAPHRAGM SEAL SCREWED DIAPHRAGM SEAL FLANGED WEIGHTOMETER VARIABLE SPEED FLOW TRANSMITTER MOTOR SOLENOID PD FLOW METER WITH AIR ELIMINATOR & CHECK VALVE LOGIC IDENTIFIERS INTERLOCK (HARD WIRED) INTERLOCK (CONTROL SYSTEM) LOW SIGNAL SELECTION HIGH SIGNAL SELECTION MULTIPLICATION SUMMATION OF SIGNALS SUBTRACTION P1-P2 MISCELLANEOUS FUNCTION EQUIPMENT IDENTIFIERS FIXED DISPLACEMENT PUMP CENTRIFUGAL PUMP DIESEL ENGINE HEAT EXCHANGE HYDRAULIC ACCUMULATOR STORAGE TANK							DU/ST ACK A/M BP/VS EN/DIS F/O/S F/R F/R/S FWR H/O/A H/O/R H/LD I/D L/R L/O/R SEL O/C/R OP/CL U/D STT/STP DUTY/STANDBY ACKNOWLEDGE AUTO/MANUAL BYPASS/VARIABLE SPEED ENABLE/DISABLE FAST/OFF/SLOW FORWARD/REVERSE FORWARD/REVERSE/STOP FIRE HOSE REEL HAND/OFF/AUTO HAND/OFF/REMOTE HIGH/LOW INCREASE/DECREASE LOCAL/REMOTE LOCAL/OFF/REMOTE FUNCTION SELECT OPEN/CLOSE/REMOTE OPEN/CLOSE UP/DOWN (INCLUDE RAISE/LOWER) START/STOP CURRENT IN/PNEUMATIC OUT CURRENT IN/FREQUENCY OUT VOLTAGE IN/PNEUMATIC OUT VOLTAGE IN/CURRENT OUT NORMALLY OPEN NORMALLY CLOSED FAIL OPEN FAIL CLOSED FAIL IN LAST POSITION FAIL INDETERMINATE STOP START CLOSE OPEN HEATER REMOTE SET POINT LOCKED OPEN LOCKED CLOSED LOCAL CONTROL PANEL LOCAL CONTROL STATION WASHDOWN FLAG DROP MARKER CLIP DETECTOR SQUARE ROOT EXTRACTOR MULTI-PORT VALVE FAIL IN DIRECTION OF ARROW ELECTRICAL SUPPLY EQUIPMENT PROVIDED WITH EMERGENCY POWER BLOCKED CHUTE SWITCH BELT DRIFT SWITCH ENCODER FLOATING RETURN BELT PLOUGH PRESSURE/PROXIMITY SWITCH PULL WIRE SWITCH RIP DETECTOR (PAN) RIP DETECTOR STRING RESISTIVE TEMPERATURE DEVICE HEAD PULLY SCRAPER (SECONDARY) SECONDARY SCRAPER SPRAY UNDER SPEED SWITCH HOT WATER SYSTEM TOILET							<table><thead><tr><th>1st LETTER CATEGORY</th><th>DESCRIPTION</th><th>2nd LETTER CATEGORY</th><th>DESCRIPTION</th><th>3rd LETTER CATEGORY</th><th>DESCRIPTION/MODIFIER</th></tr></thead><tbody><tr><td>A</td><td>ANALYSIS</td><td>A</td><td>ALARM</td><td></td><td></td></tr><tr><td>B</td><td>BURNER FLAME</td><td></td><td></td><td></td><td></td></tr><tr><td>C</td><td>CONDUCTIVITY (ELECTRICAL)</td><td>C</td><td>CONTROL/CAMERA</td><td>C</td><td>CONTROLLER/CLOSE/CLOSED</td></tr><tr><td>D</td><td>DENSITY</td><td>D</td><td>DIFFERENTIAL</td><td></td><td></td></tr><tr><td>E</td><td>VOLTAGE</td><td>E</td><td>ELEMENT</td><td>E</td><td>ELEMENT</td></tr><tr><td>F</td><td>FLOW RATE</td><td>F</td><td>RATIO</td><td></td><td></td></tr><tr><td>G</td><td>GAUGING (DIMENSIONAL)</td><td>G</td><td>GLASS/GAUGE</td><td></td><td></td></tr><tr><td>H</td><td>HAND (MANUAL)</td><td></td><td></td><td>H</td><td>HIGH</td></tr><tr><td>I</td><td>CURRENT (ELECTRICAL)</td><td>I</td><td>INDICATOR</td><td>I</td><td>INDICATOR</td></tr><tr><td>J</td><td>POWER</td><td></td><td></td><td></td><td></td></tr><tr><td>K</td><td>TIME</td><td></td><td></td><td></td><td></td></tr><tr><td>L</td><td>LEVEL</td><td></td><td></td><td>L</td><td>LOW</td></tr><tr><td>M</td><td>MECHANICAL EQUIPMENT TAG</td><td>M</td><td>MASS</td><td>M</td><td>MEDIUM</td></tr><tr><td>N</td><td>TORQUE</td><td>N</td><td>CALCULATION</td><td></td><td></td></tr><tr><td>O</td><td>ORIFICE/RESTRICTION</td><td>O</td><td>ORIFICE/RESTRICTION</td><td>O</td><td>OPEN/OPENED</td></tr><tr><td>P</td><td>PRESSURE OR VACUUM</td><td>P</td><td>POINT</td><td></td><td></td></tr><tr><td>Q</td><td>QUANTITY</td><td>Q</td><td>TOTALISER</td><td>Q</td><td>TOTALISER</td></tr><tr><td>R</td><td>RADIATION</td><td>R</td><td>RECORDER RELIEF</td><td>R</td><td>RECORDER</td></tr><tr><td>S</td><td>SOLENOID, SPEED OR FREQUENCY</td><td>S</td><td>SWITCH</td><td>S</td><td>SAFETY</td></tr><tr><td>T</td><td>TEMPERATURE</td><td>T</td><td>TRANSMITTER</td><td>T</td><td>TRANSMITTER</td></tr><tr><td>U</td><td>MULTIVARIABLE</td><td></td><td></td><td></td><td></td></tr><tr><td>V</td><td>VIBRATION</td><td>V</td><td>VALVE/DAMPER WELL</td><td>V</td><td>VALVE</td></tr><tr><td>W</td><td>WEIGHT OR FORCE</td><td>W</td><td>WEIGHT OR FORCE</td><td></td><td></td></tr><tr><td>X</td><td>MISCELLANEOUS</td><td>X</td><td>TRANSMISSION SOURCE</td><td></td><td></td></tr><tr><td>Y</td><td>EVENT, STATE ACTUATED</td><td>Y</td><td>AUXILLARY DEVICES</td><td></td><td></td></tr><tr><td>Z</td><td>POSITION</td><td>Z</td><td>ACTUATOR FINAL CONTROL ELEMENT</td><td></td><td></td></tr></tbody></table> INSTRUMENT TAG NUMBERING SYSTEM EACH INSTRUMENT IS IDENTIFIED FROM THE TABLE ABOVE BY A COMBINATION OF LETTERS AND NUMBERS. A LETTER SUFFIX IS ADDED TO DIFFERENTIATE BETWEEN INSTRUMENTS BEARING THE SAME LETTER PREFIX WITHIN ANY GIVEN LOOP. <table><thead><tr><th>F</th><th>IC</th><th>123</th><th>A</th></tr></thead><tbody><tr><td>FIRST LETTER</td><td>SUCCEEDING LETTERS</td><td>NUMBER</td><td>SUFFIX IF REQ'D.</td></tr><tr><td colspan="2">FUNCTIONAL IDENTIFICATION</td><td>LOOP NUMBER</td><td></td></tr></tbody></table> INSTRUMENT TAG NUMBER SUPPLY SYMBOLS CONNECTIONS TO PROCESS OR MECHANICAL LINK PNEUMATIC SIGNAL AIR SUPPLY ELECTRICAL SIGNAL SYSTEM/SOFTWARE SIGNAL CAPILLARY TUBING (FILLED SYSTEM) HYDRAULIC SIGNAL OR HYDRAULIC SUPPLY RADIO/ELECTROMAGNETIC OR SONIC SIGNAL EQUIPMENT BOUNDARY TAG IDENTIFIERS SCADA ANALOG ALARMS							1st LETTER CATEGORY	DESCRIPTION	2nd LETTER CATEGORY	DESCRIPTION	3rd LETTER CATEGORY	DESCRIPTION/MODIFIER	A	ANALYSIS	A	ALARM			B	BURNER FLAME					C	CONDUCTIVITY (ELECTRICAL)	C	CONTROL/CAMERA	C	CONTROLLER/CLOSE/CLOSED	D	DENSITY	D	DIFFERENTIAL			E	VOLTAGE	E	ELEMENT	E	ELEMENT	F	FLOW RATE	F	RATIO			G	GAUGING (DIMENSIONAL)	G	GLASS/GAUGE			H	HAND (MANUAL)			H	HIGH	I	CURRENT (ELECTRICAL)	I	INDICATOR	I	INDICATOR	J	POWER					K	TIME					L	LEVEL			L	LOW	M	MECHANICAL EQUIPMENT TAG	M	MASS	M	MEDIUM	N	TORQUE	N	CALCULATION			O	ORIFICE/RESTRICTION	O	ORIFICE/RESTRICTION	O	OPEN/OPENED	P	PRESSURE OR VACUUM	P	POINT			Q	QUANTITY	Q	TOTALISER	Q	TOTALISER	R	RADIATION	R	RECORDER RELIEF	R	RECORDER	S	SOLENOID, SPEED OR FREQUENCY	S	SWITCH	S	SAFETY	T	TEMPERATURE	T	TRANSMITTER	T	TRANSMITTER	U	MULTIVARIABLE					V	VIBRATION	V	VALVE/DAMPER WELL	V	VALVE	W	WEIGHT OR FORCE	W	WEIGHT OR FORCE			X	MISCELLANEOUS	X	TRANSMISSION SOURCE			Y	EVENT, STATE ACTUATED	Y	AUXILLARY DEVICES			Z	POSITION	Z	ACTUATOR FINAL CONTROL ELEMENT			F	IC	123	A	FIRST LETTER	SUCCEEDING LETTERS	NUMBER	SUFFIX IF REQ'D.	FUNCTIONAL IDENTIFICATION		LOOP NUMBER		<table><tbody><tr><td>AB</td><td>AIR BREATHAR</td><td>LU</td><td>LUBRICATION UNIT</td></tr><tr><td>ACM</td><td>ACCUMULATOR</td><td>LY</td><td>MICROWAVE SENDER</td></tr><tr><td>ACT</td><td>ACTUATOR</td><td>MA</td><td>MOISTURE ANALYSER</td></tr><tr><td>AF</td><td>APRON FEEDER</td><td>MB</td><td>MARSHALLING BOX</td></tr><tr><td>AG</td><td>AGITATOR</td><td>MCC</td><td>MOTOR CONTROL CENTRE</td></tr><tr><td>AR</td><td>AIR RECEIVER</td><td>MD</td><td>METAL DETECTOR</td></tr><tr><td>AS</td><td>AIR/OIL SEPARATOR</td><td>MI</td><td>MIXER</td></tr><tr><td>AT</td><td>AIR BLASTER</td><td>ML</td><td>MILL</td></tr><tr><td>BA</td><td>BATTERY</td><td>MR</td><td>MONORAIL</td></tr><tr><td>BB</td><td>BELT BRUSH</td><td>MT</td><td>MOTOR</td></tr><tr><td>BBR</td><td>BAG BREAKER</td><td>MX</td><td>MULTIPLEXER</td></tr><tr><td>BC</td><td>BATTERY CHARGER</td><td>OA</td><td>ONSTREAM ANALYSER</td></tr><tr><td>BCA</td><td>BELT CARCASS SCANNER</td><td>OIS</td><td>OPERATOR INTERFACE STATION</td></tr><tr><td>BE</td><td>BUCKET ELEVATOR</td><td>OS</td><td>OIL SEPERATOR</td></tr><tr><td>BF</td><td>BELT FEEDER</td><td>OV</td><td>OVEN</td></tr><tr><td>BG</td><td>BOOM GATE</td><td>PDS</td><td>PRESSURE DIFFERENTIAL SWITCH</td></tr><tr><td>BM</td><td>BELT PROFILE MONITOR</td><td>PDT</td><td>PRESSURE DIFFERENTIAL TRANSMITTER</td></tr><tr><td>BO</td><td>BORE</td><td>PH</td><td>PRESS HYDRAULIC</td></tr><tr><td>BP</td><td>BORE PUMP</td><td>PL</td><td>PLATEWORK (MISCELLANEOUS)</td></tr><tr><td>BR</td><td>BRAKE</td><td>PLC</td><td>PROGRAMMABLE LOGIC CONTROLLER</td></tr><tr><td>BRE</td><td>BRAKING RESISTOR</td><td>PN</td><td>PANEL, CONTROL</td></tr><tr><td>BRL</td><td>BELT REELER</td><td>PP</td><td>PUMP</td></tr><tr><td>BWR</td><td>BLOWER</td><td>PS</td><td>PRESSURE SWITCH</td></tr><tr><td>BWS</td><td>BELT WASH STATION</td><td>PI</td><td>PRESSURE INDICATOR</td></tr><tr><td>BX</td><td>DISTRIBUTION BOX (SLURRY)</td><td>PIT</td><td>PRESSURE INDICATOR TRANSMITTER</td></tr><tr><td>CA</td><td>CAMERA</td><td>PT</td><td>PRESSURE TRANSMITTER</td></tr><tr><td>CH</td><td>CHUTE</td><td>PU</td><td>PULLEY</td></tr><tr><td>CHL</td><td>CHILLER UNIT</td><td>RA</td><td>REMOTE ACCELEROMETER</td></tr><tr><td>CLA</td><td>CLASSIFIER/CLARIFIER</td><td>RB</td><td>ROCK BREAKER</td></tr><tr><td>CLR</td><td>HEAT EXCHANGER/COOLER</td><td>RC</td><td>RECLAIMER</td></tr><tr><td>CN</td><td>CRANE</td><td>RCD</td><td>RESIDUAL CURRENT DETECTOR</td></tr><tr><td>CP</td><td>COMPRESSOR</td><td>RE</td><td>ROTOR CUBICLE</td></tr><tr><td>CS</td><td>CRUSHER</td><td>RH</td><td>ROCK HOOK</td></tr><tr><td>CU</td><td>SAMPLE CUTTER</td><td>RSC</td><td>ROTARY SAMPLE COLLECTOR</td></tr><tr><td>CV</td><td>CONVEYOR</td><td>RV</td><td>ROTARY VALVE</td></tr><tr><td>CY</td><td>CYCLONE</td><td>RX</td><td>RECEIVER</td></tr><tr><td>DA</td><td>DRIVE</td><td>SA</td><td>SAMPLE STATION</td></tr><tr><td>DB</td><td>DISTRIBUTION BOARD</td><td>SCB</td><td>SCRUBBER</td></tr><tr><td>DJB</td><td>DYNAMIC JUNCTION BOX</td><td>SD</td><td>SURGE DIVERTER</td></tr><tr><td>DT</td><td>DUCT</td><td>SH</td><td>SHUTTLE</td></tr><tr><td>DTV</td><td>DART VALVE</td><td>SHV</td><td>SHEAVE</td></tr><tr><td>DU</td><td>DUST COLLECTOR</td><td>SHW</td><td>SAFETY SHOWER</td></tr><tr><td>DY</td><td>AIR DRYER</td><td>SI</td><td>SILENCER</td></tr><tr><td>EC</td><td>EVAPORATIVE COOLER</td><td>SJB</td><td>STATIC JUNCTION BOX</td></tr><tr><td>ESS</td><td>EMERGENCY STOP</td><td>SK</td><td>STACKER</td></tr><tr><td>EW</td><td>EYE WASH</td><td>SKT</td><td>CONVEYOR SKIRT</td></tr><tr><td>FC</td><td>FLUID COUPLING</td><td>SLD</td><td>SHIPLOADER</td></tr><tr><td>FD</td><td>FIRE DETECTOR</td><td>SM</td><td>STATIC MIXER</td></tr><tr><td>FDM</td><td>FLAG DROP MARKER</td><td>SP</td><td>SURGE PLOW</td></tr><tr><td>FIP</td><td>FIRE INDICATOR PANEL</td><td>SPL</td><td>SPLITTER</td></tr><tr><td>FL</td><td>FILTER</td><td>SS</td><td>SIZER</td></tr><tr><td>FLC</td><td>FLOCCULANT ADDITION</td><td>SST</td><td>SOFT STARTER</td></tr><tr><td>FN</td><td>FAN</td><td>SU</td><td>SUMP</td></tr><tr><td>FQ</td><td>FLOW TOTALISER</td><td>SV</td><td>SOLENOID VALVE</td></tr><tr><td>FT</td><td>FLOW TRANSMITTER</td><td>SW</td><td>SWITCH</td></tr><tr><td>FUR</td><td>FURNACE</td><td>TBX</td><td>TERMINAL BOX</td></tr><tr><td>GB</td><td>GEAR BOX</td><td>TCH</td><td>TACHOMETER</td></tr><tr><td>GF</td><td>GRIZZLY FEEDER</td><td>TH</td><td>THICKENER</td></tr><tr><td>GN</td><td>GENERATOR</td><td>THR</td><td>THERMISTOR</td></tr><tr><td>GR</td><td>GRIZZLY (STATIC)</td><td>TL</td><td>TRAIN LOADOUT</td></tr><tr><td>GT</td><td>GAS GENERATOR</td><td>TM</td><td>TRAMP MAGNET</td></tr><tr><td>H</td><td>STARTUP WARNING SIREN</td><td>TP</td><td>TRIPPER</td></tr><tr><td>HB</td><td>HUNGRY BOARD</td><td>TR</td><td>TROMMEL</td></tr><tr><td>HD</td><td>HOOD</td><td>TRF</td><td>TRANSFORMER</td></tr><tr><td>HO</td><td>HOIST</td><td>TRO</td><td>TROLLEY</td></tr><tr><td>HOP</td><td>HOPPER</td><td>TS</td><td>TEMPERATURE SWITCH</td></tr><tr><td>HP</td><td>HYDRAULIC POWER PACK</td><td>TT</td><td>TEMPERATURE TRANSMITTER</td></tr><tr><td>HTR</td><td>HEATER</td><td>TU</td><td>TAKE UP</td></tr><tr><td>HX</td><td>HEAT EXCHANGER</td><td>TUW</td><td>TAKE UP WEIGHT</td></tr><tr><td>IB</td><td>IMPACT BED</td><td>TX</td><td>TRANSMITTER</td></tr><tr><td>IDL</td><td>IDLER</td><td>UPS</td><td>UNINTERRUPTABLE POWER SUPPLY</td></tr><tr><td>IP</td><td>INSTRUMENT PANEL</td><td>VB</td><td>VIBRATOR</td></tr><tr><td>JB</td><td>JUNCTION BOX</td><td>VC</td><td>VACUUM CONTACTOR</td></tr><tr><td>LA</td><td>LAUNDER</td><td>VF</td><td>VIBRATING FEEDER</td></tr><tr><td>LC</td><td>LOAD CELL</td><td>VM</td><td>VIBRATION MONITORING SYSTEM</td></tr><tr><td>LCS</td><td>LOCAL CONTROL STATION</td><td>VS</td><td>VVVF DRIVE</td></tr><tr><td>LE</td><td>LEVEL ELEMENT</td><td>VT</td><td>VOLTAGE TRANSFORMER</td></tr><tr><td>LG</td><td>LEVEL GAUGE</td><td>WC</td><td>WATER CANNON</td></tr><tr><td>LGT</td><td>LIGHT</td><td>WL</td><td>WARNING LIGHT</td></tr><tr><td>LN</td><td>LIGHTNING PROTECTION</td><td>WN</td><td>WINCH</td></tr><tr><td>LOS</td><td>LOCK OFF STOP</td><td>WO</td><td>WELDING OUTLET</td></tr><tr><td>LP</td><td>LIGHT POLE</td><td>WS</td><td>WATER TREATMENT PLANT</td></tr><tr><td>LS</td><td>LEVEL SWITCH</td><td>WT</td><td>WEIGHTOMETER</td></tr><tr><td>LT</td><td>LEVEL TRANSMITTER</td><td>XR</td><td>XRAY SPECTOMETER</td></tr></tbody></table>							AB	AIR BREATHAR	LU	LUBRICATION UNIT	ACM	ACCUMULATOR	LY	MICROWAVE SENDER	ACT	ACTUATOR	MA	MOISTURE ANALYSER	AF	APRON FEEDER	MB	MARSHALLING BOX	AG	AGITATOR	MCC	MOTOR CONTROL CENTRE	AR	AIR RECEIVER	MD	METAL DETECTOR	AS	AIR/OIL SEPARATOR	MI	MIXER	AT	AIR BLASTER	ML	MILL	BA	BATTERY	MR	MONORAIL	BB	BELT BRUSH	MT	MOTOR	BBR	BAG BREAKER	MX	MULTIPLEXER	BC	BATTERY CHARGER	OA	ONSTREAM ANALYSER	BCA	BELT CARCASS SCANNER	OIS	OPERATOR INTERFACE STATION	BE	BUCKET ELEVATOR	OS	OIL SEPERATOR	BF	BELT FEEDER	OV	OVEN	BG	BOOM GATE	PDS	PRESSURE DIFFERENTIAL SWITCH	BM	BELT PROFILE MONITOR	PDT	PRESSURE DIFFERENTIAL TRANSMITTER	BO	BORE	PH	PRESS HYDRAULIC	BP	BORE PUMP	PL	PLATEWORK (MISCELLANEOUS)	BR	BRAKE	PLC	PROGRAMMABLE LOGIC CONTROLLER	BRE	BRAKING RESISTOR	PN	PANEL, CONTROL	BRL	BELT REELER	PP	PUMP	BWR	BLOWER	PS	PRESSURE SWITCH	BWS	BELT WASH STATION	PI	PRESSURE INDICATOR	BX	DISTRIBUTION BOX (SLURRY)	PIT	PRESSURE INDICATOR TRANSMITTER	CA	CAMERA	PT	PRESSURE TRANSMITTER	CH	CHUTE	PU	PULLEY	CHL	CHILLER UNIT	RA	REMOTE ACCELEROMETER	CLA	CLASSIFIER/CLARIFIER	RB	ROCK BREAKER	CLR	HEAT EXCHANGER/COOLER	RC	RECLAIMER	CN	CRANE	RCD	RESIDUAL CURRENT DETECTOR	CP	COMPRESSOR	RE	ROTOR CUBICLE	CS	CRUSHER	RH	ROCK HOOK	CU	SAMPLE CUTTER	RSC	ROTARY SAMPLE COLLECTOR	CV	CONVEYOR	RV	ROTARY VALVE	CY	CYCLONE	RX	RECEIVER	DA	DRIVE	SA	SAMPLE STATION	DB	DISTRIBUTION BOARD	SCB	SCRUBBER	DJB	DYNAMIC JUNCTION BOX	SD	SURGE DIVERTER	DT	DUCT	SH	SHUTTLE	DTV	DART VALVE	SHV	SHEAVE	DU	DUST COLLECTOR	SHW	SAFETY SHOWER	DY	AIR DRYER	SI	SILENCER	EC	EVAPORATIVE COOLER	SJB	STATIC JUNCTION BOX	ESS	EMERGENCY STOP	SK	STACKER	EW	EYE WASH	SKT	CONVEYOR SKIRT	FC	FLUID COUPLING	SLD	SHIPLOADER	FD	FIRE DETECTOR	SM	STATIC MIXER	FDM	FLAG DROP MARKER	SP	SURGE PLOW	FIP	FIRE INDICATOR PANEL	SPL	SPLITTER	FL	FILTER	SS	SIZER	FLC	FLOCCULANT ADDITION	SST	SOFT STARTER	FN	FAN	SU	SUMP	FQ	FLOW TOTALISER	SV	SOLENOID VALVE	FT	FLOW TRANSMITTER	SW	SWITCH	FUR	FURNACE	TBX	TERMINAL BOX	GB	GEAR BOX	TCH	TACHOMETER	GF	GRIZZLY FEEDER	TH	THICKENER	GN	GENERATOR	THR	THERMISTOR	GR	GRIZZLY (STATIC)	TL	TRAIN LOADOUT	GT	GAS GENERATOR	TM	TRAMP MAGNET	H	STARTUP WARNING SIREN	TP	TRIPPER	HB	HUNGRY BOARD	TR	TROMMEL	HD	HOOD	TRF	TRANSFORMER	HO	HOIST	TRO	TROLLEY	HOP	HOPPER	TS	TEMPERATURE SWITCH	HP	HYDRAULIC POWER PACK	TT	TEMPERATURE TRANSMITTER	HTR	HEATER	TU	TAKE UP	HX	HEAT EXCHANGER	TUW	TAKE UP WEIGHT	IB	IMPACT BED	TX	TRANSMITTER	IDL	IDLER	UPS	UNINTERRUPTABLE POWER SUPPLY	IP	INSTRUMENT PANEL	VB	VIBRATOR	JB	JUNCTION BOX	VC	VACUUM CONTACTOR	LA	LAUNDER	VF	VIBRATING FEEDER	LC	LOAD CELL	VM	VIBRATION MONITORING SYSTEM	LCS	LOCAL CONTROL STATION	VS	VVVF DRIVE	LE	LEVEL ELEMENT	VT	VOLTAGE TRANSFORMER	LG	LEVEL GAUGE	WC	WATER CANNON	LGT	LIGHT	WL	WARNING LIGHT	LN	LIGHTNING PROTECTION	WN	WINCH	LOS	LOCK OFF STOP	WO	WELDING OUTLET	LP	LIGHT POLE	WS	WATER TREATMENT PLANT	LS	LEVEL SWITCH	WT	WEIGHTOMETER	LT	LEVEL TRANSMITTER	XR	XRAY SPECTOMETER
1st LETTER CATEGORY	DESCRIPTION	2nd LETTER CATEGORY	DESCRIPTION	3rd LETTER CATEGORY	DESCRIPTION/MODIFIER	
A	ANALYSIS	A	ALARM	
B	BURNER FLAME	
C	CONDUCTIVITY (ELECTRICAL)	C	CONTROL/CAMERA	C	CONTROLLER/CLOSE/CLOSED	
D	DENSITY	D	DIFFERENTIAL	
E	VOLTAGE	E	ELEMENT	E	ELEMENT	
F	FLOW RATE	F	RATIO	
G	GAUGING (DIMENSIONAL)	G	GLASS/GAUGE	
H	HAND (MANUAL)			H	HIGH	
I	CURRENT (ELECTRICAL)	I	INDICATOR	I	INDICATOR	
J	POWER	
K	TIME	
L	LEVEL			L	LOW	
M	MECHANICAL EQUIPMENT TAG	M	MASS	M	MEDIUM	
N	TORQUE	N	CALCULATION	
O	ORIFICE/RESTRICTION	O	ORIFICE/RESTRICTION	O	OPEN/OPENED	
P	PRESSURE OR VACUUM	P	POINT	
Q	QUANTITY	Q	TOTALISER	Q	TOTALISER	
R	RADIATION	R	RECORDER RELIEF	R	RECORDER	
S	SOLENOID, SPEED OR FREQUENCY	S	SWITCH	S	SAFETY	
T	TEMPERATURE	T	TRANSMITTER	T	TRANSMITTER	
U	MULTIVARIABLE	
V	VIBRATION	V	VALVE/DAMPER WELL	V	VALVE	
W	WEIGHT OR FORCE	W	WEIGHT OR FORCE	
X	MISCELLANEOUS	X	TRANSMISSION SOURCE	
Y	EVENT, STATE ACTUATED	Y	AUXILLARY DEVICES	
Z	POSITION	Z	ACTUATOR FINAL CONTROL ELEMENT	
F	IC	123	A	
FIRST LETTER	SUCCEEDING LETTERS	NUMBER	SUFFIX IF REQ'D.	
FUNCTIONAL IDENTIFICATION		LOOP NUMBER	
AB	AIR BREATHAR	LU	LUBRICATION UNIT	
ACM	ACCUMULATOR	LY	MICROWAVE SENDER	
ACT	ACTUATOR	MA	MOISTURE ANALYSER	
AF	APRON FEEDER	MB	MARSHALLING BOX	
AG	AGITATOR	MCC	MOTOR CONTROL CENTRE	
AR	AIR RECEIVER	MD	METAL DETECTOR	
AS	AIR/OIL SEPARATOR	MI	MIXER	
AT	AIR BLASTER	ML	MILL	
BA	BATTERY	MR	MONORAIL	
BB	BELT BRUSH	MT	MOTOR	
BBR	BAG BREAKER	MX	MULTIPLEXER	
BC	BATTERY CHARGER	OA	ONSTREAM ANALYSER	
BCA	BELT CARCASS SCANNER	OIS	OPERATOR INTERFACE STATION	
BE	BUCKET ELEVATOR	OS	OIL SEPERATOR	
BF	BELT FEEDER	OV	OVEN	
BG	BOOM GATE	PDS	PRESSURE DIFFERENTIAL SWITCH	
BM	BELT PROFILE MONITOR	PDT	PRESSURE DIFFERENTIAL TRANSMITTER	
BO	BORE	PH	PRESS HYDRAULIC	
BP	BORE PUMP	PL	PLATEWORK (MISCELLANEOUS)	
BR	BRAKE	PLC	PROGRAMMABLE LOGIC CONTROLLER	
BRE	BRAKING RESISTOR	PN	PANEL, CONTROL	
BRL	BELT REELER	PP	PUMP	
BWR	BLOWER	PS	PRESSURE SWITCH	
BWS	BELT WASH STATION	PI	PRESSURE INDICATOR	
BX	DISTRIBUTION BOX (SLURRY)	PIT	PRESSURE INDICATOR TRANSMITTER	
CA	CAMERA	PT	PRESSURE TRANSMITTER	
CH	CHUTE	PU	PULLEY	
CHL	CHILLER UNIT	RA	REMOTE ACCELEROMETER	
CLA	CLASSIFIER/CLARIFIER	RB	ROCK BREAKER	
CLR	HEAT EXCHANGER/COOLER	RC	RECLAIMER	
CN	CRANE	RCD	RESIDUAL CURRENT DETECTOR	
CP	COMPRESSOR	RE	ROTOR CUBICLE	
CS	CRUSHER	RH	ROCK HOOK	
CU	SAMPLE CUTTER	RSC	ROTARY SAMPLE COLLECTOR	
CV	CONVEYOR	RV	ROTARY VALVE	
CY	CYCLONE	RX	RECEIVER	
DA	DRIVE	SA	SAMPLE STATION	
DB	DISTRIBUTION BOARD	SCB	SCRUBBER	
DJB	DYNAMIC JUNCTION BOX	SD	SURGE DIVERTER	
DT	DUCT	SH	SHUTTLE	
DTV	DART VALVE	SHV	SHEAVE	
DU	DUST COLLECTOR	SHW	SAFETY SHOWER	
DY	AIR DRYER	SI	SILENCER	
EC	EVAPORATIVE COOLER	SJB	STATIC JUNCTION BOX	
ESS	EMERGENCY STOP	SK	STACKER	
EW	EYE WASH	SKT	CONVEYOR SKIRT	
FC	FLUID COUPLING	SLD	SHIPLOADER	
FD	FIRE DETECTOR	SM	STATIC MIXER	
FDM	FLAG DROP MARKER	SP	SURGE PLOW	
FIP	FIRE INDICATOR PANEL	SPL	SPLITTER	
FL	FILTER	SS	SIZER	
FLC	FLOCCULANT ADDITION	SST	SOFT STARTER	
FN	FAN	SU	SUMP	
FQ	FLOW TOTALISER	SV	SOLENOID VALVE	
FT	FLOW TRANSMITTER	SW	SWITCH	
FUR	FURNACE	TBX	TERMINAL BOX	
GB	GEAR BOX	TCH	TACHOMETER	
GF	GRIZZLY FEEDER	TH	THICKENER	
GN	GENERATOR	THR	THERMISTOR	
GR	GRIZZLY (STATIC)	TL	TRAIN LOADOUT	
GT	GAS GENERATOR	TM	TRAMP MAGNET	
H	STARTUP WARNING SIREN	TP	TRIPPER	
HB	HUNGRY BOARD	TR	TROMMEL	
HD	HOOD	TRF	TRANSFORMER	
HO	HOIST	TRO	TROLLEY	
HOP	HOPPER	TS	TEMPERATURE SWITCH	
HP	HYDRAULIC POWER PACK	TT	TEMPERATURE TRANSMITTER	
HTR	HEATER	TU	TAKE UP	
HX	HEAT EXCHANGER	TUW	TAKE UP WEIGHT	
IB	IMPACT BED	TX	TRANSMITTER	
IDL	IDLER	UPS	UNINTERRUPTABLE POWER SUPPLY	
IP	INSTRUMENT PANEL	VB	VIBRATOR	
JB	JUNCTION BOX	VC	VACUUM CONTACTOR	
LA	LAUNDER	VF	VIBRATING FEEDER	
LC	LOAD CELL	VM	VIBRATION MONITORING SYSTEM	
LCS	LOCAL CONTROL STATION	VS	VVVF DRIVE	
LE	LEVEL ELEMENT	VT	VOLTAGE TRANSFORMER	
LG	LEVEL GAUGE	WC	WATER CANNON	
LGT	LIGHT	WL	WARNING LIGHT	
LN	LIGHTNING PROTECTION	WN	WINCH	
LOS	LOCK OFF STOP	WO	WELDING OUTLET	
LP	LIGHT POLE	WS	WATER TREATMENT PLANT	
LS	LEVEL SWITCH	WT	WEIGHTOMETER	
LT	LEVEL TRANSMITTER	XR	XRAY SPECTOMETER	
																					Specialists in Package Pumping Solutions							CLIENT: McCONNELL DOWEL CONSTRUCTORS PTY LTD							TITLE: TRIPLE DIESEL FIRE PROTECTION PUMPSET	
																					2 Modal Crescent (Cnr Baile Rd) Canning Vale, WA 6155 +61 (08) 9350 1000 www.alliedpumps.com.au							PROJECT: PORT KEMBLA GAS TERMINAL FIRE WATER PUMPS							HYDRANT ONLY SYSTEM/INTEGRATED HOSE REEL	
																												SHEET SIZE: A1							SCALE: 1:NTS							PIPING & INSTRUMENTATION DIAGRAM	
1 ISSUED FOR APPROVAL							MBC 24.11.22 ACS 24.11.22 ACS 24.11.22																					INTERNAL DOC CONTROL							PROJECT DRG No: 99093-3-P-02							REVISION: A	
REV DESCRIPTION							BY DATE CHK DATE APP DATE REFERENCE	

X-101
INSTRUMENT AIR PACKAGE
DESIGN PRESSURE: 1.2 MPag
DESIGN TEMPERATURE: -10°/65°C
(HOLD 1)

Refer to P&ID E12201-PID-001 Sheet 1

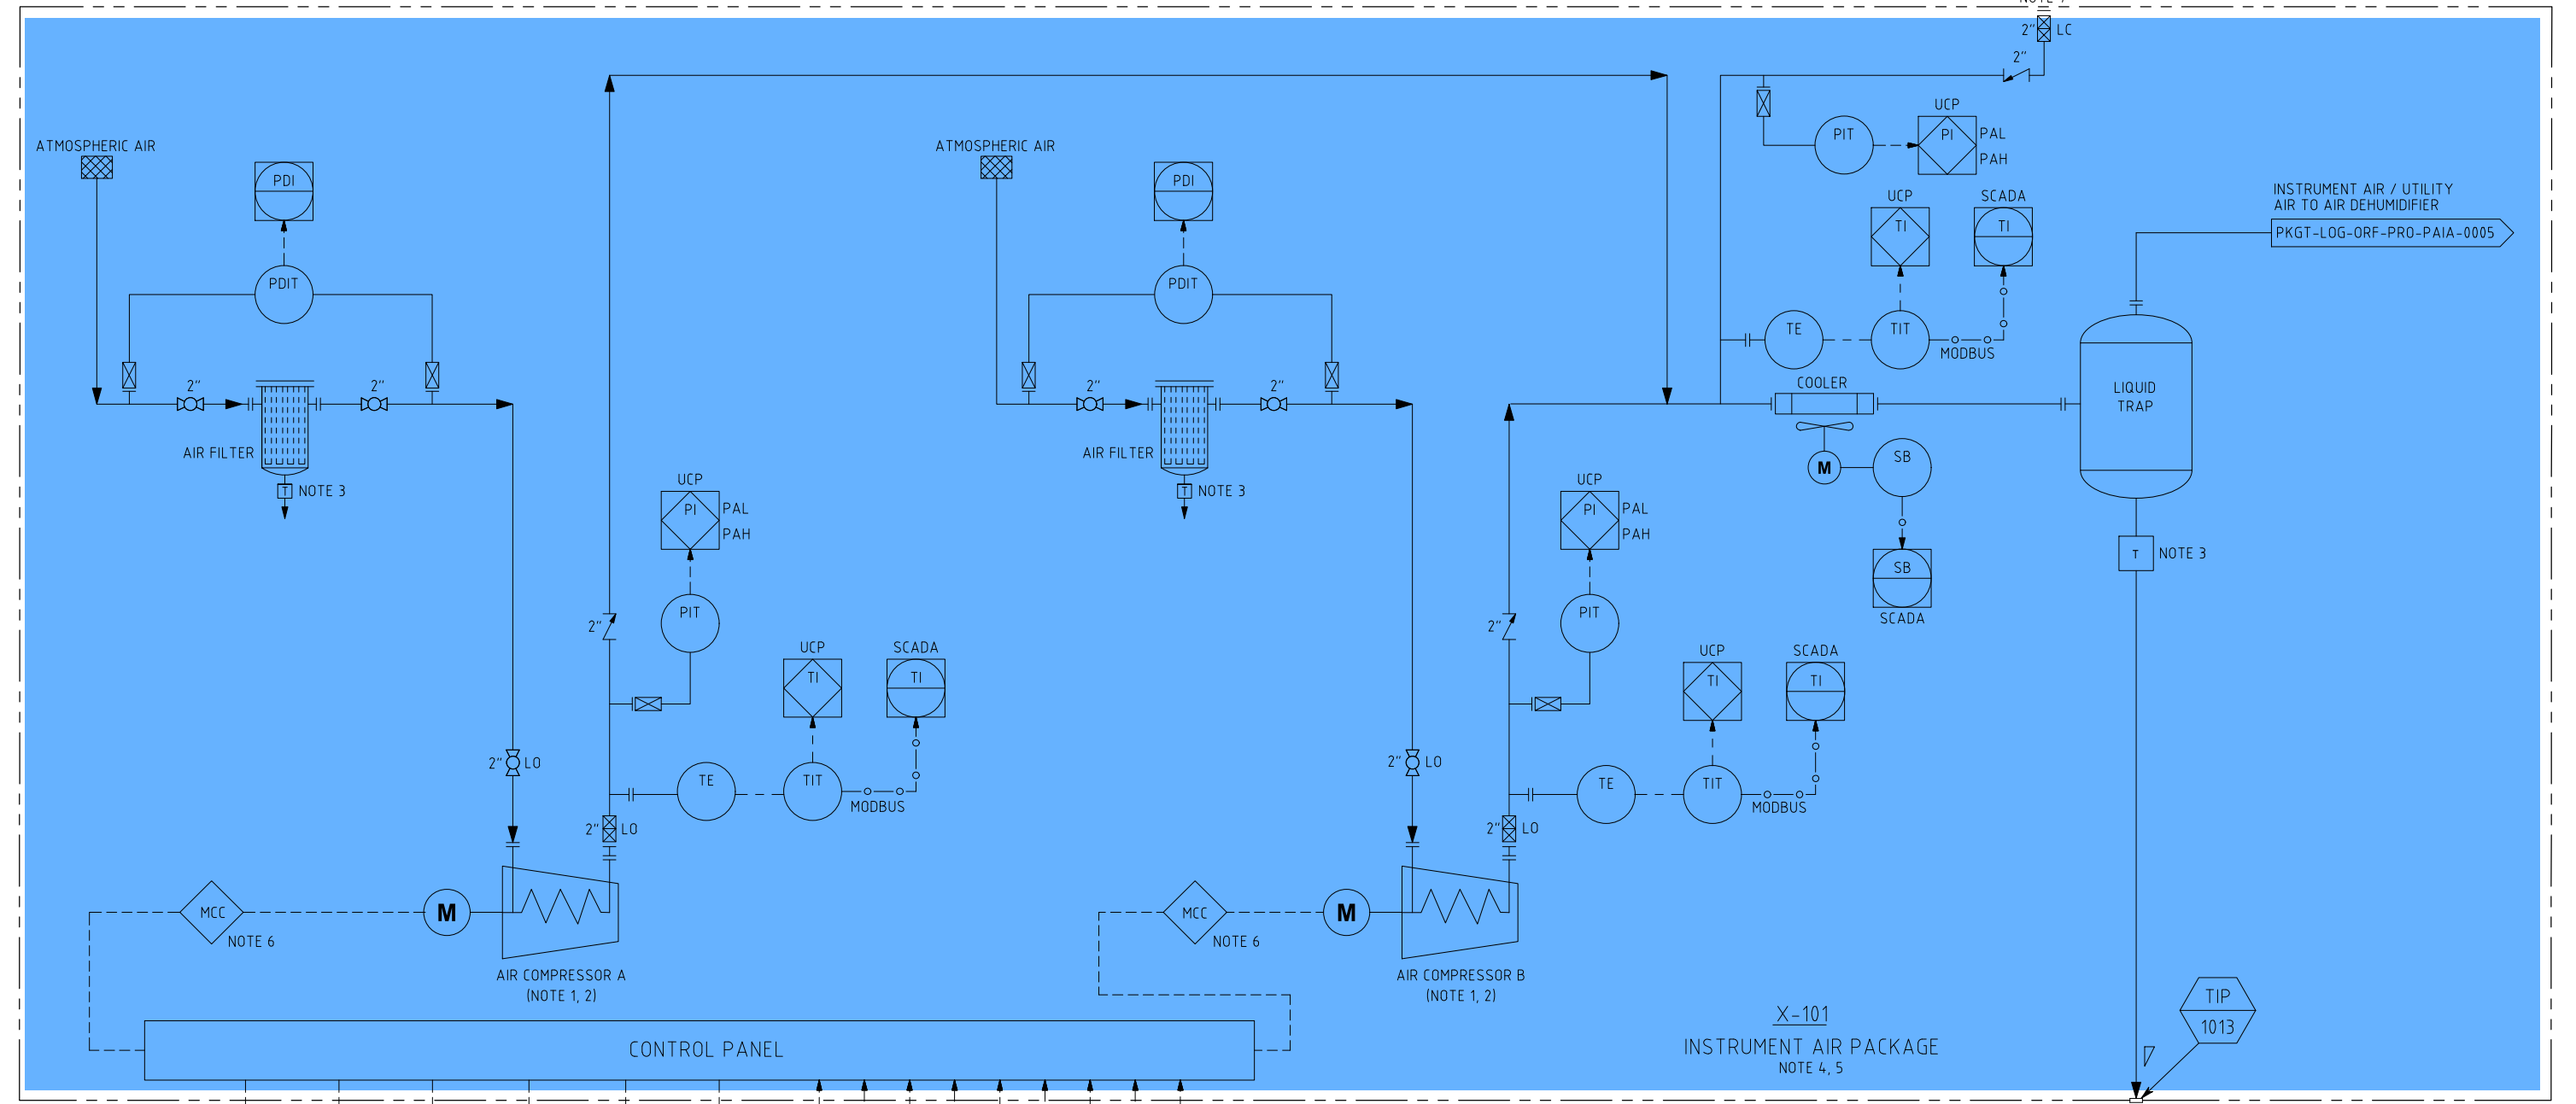

Node 8

FROM PI-054.002
PKGT-LOG-ORF-PRO-PAIA-0006

- NOTES:
- CAPACITY CONTROL OF AIR COMPRESSORS TO BE "LOADING-UNLOADING-STOP" CYCLING CONTROL.
 - AIR COMPRESSORS IN 2x100% CONFIGURATION.
 - LIQUID TRAP AUTOMATIC DRAIN.
 - THE INSTRUMENT AIR PACKAGE IS A VENDOR PACKAGE.
 - PKGT-LOG-ORF-PRO-PAIA-0004 AND PKGT-LOG-ORF-PRO-PAIA-0005 COMPRISE OF ONE PACKAGE.
 - MOTOR CONTROL CENTER
 - PROVISION FOR A SKID MOUNTED/PORTABLE AIR COMPRESSOR. AIR FILTER IS INCLUDED IN THE PORTABLE AIR COMPRESSOR SKID (TBC).

- HOLD:
- PACKAGE DETAILS TO BE CONFIRMED WITH VENDOR.

REV No	DATE	DESCRIPTION	DRN	CHK'D	DSG'D	APP
0	09/09/22	ISSUED FOR USE	ISS	LIM	NGL	LAA
DESCRIPTION			REVISIONS			
REFERENCE DOCUMENTS						

CLIENT:



SCALE: AS SHOWN

DRAWN	ISS	09/09/22
CHECKED	LIM	09/09/22
DESIGNED	NGL	09/09/22
DES. CHECK	LAA	09/09/22
PROJ. MGR	CJS	09/09/22
CLIENT		

PORT KEMBLA GAS TERMINAL DETAILED DESIGN
WHARF TOPSIDE
INSTRUMENT AND UTILITY AIR PACKAGE 1/2
PIPING AND INSTRUMENTATION DIAGRAM

DRG. No.	Rev
A1 PKGT-LOG-ORF-PRO-PAIA-0004	0

Refer to P&ID E12201-PID-001 Sheet 1

PKGT-LOG-ORF-PRO-PAIA-0004



PKGT-LOG-ORF-PRO-PAIA-0005

PKGT-LOG-ORF-PRO-PAIA-0005

2"
VC-1101

V-101
INSTRUMENT AIR
RECEIVER

DPO-1005-2"-1CS12T01

TO OILY WATER DRAIN

HOLD:

1. NOZZLE AND MANWAY SIZE TO BE CONFIRMED UPON RECEIPT OF INSTRUMENT AIR RECEIVER VENDOR INFORMATION.
2. PSV SIZE TO BE CONFIRMED ONCE INSTRUMENT AIR VENDOR PACKAGE MAXIMUM FLOW RATE IS CONFIRMED.

CLIENT:




THIS DRAWING AND DESIGN CONTAINS PROPRIETARY INFORMATION. IT SHALL NOT BE USED OR REPRODUCED OR ANY OF ITS CONTENTS DISCLOSED IN WHOLE OR PART WITHOUT PRIOR WRITTEN CONSENT OF LOGICAMMO, LTD.

T	DRG No.
---	---------


PORT KEMBLA GAS TERMINAL DETAILED DESIGN
WHARF TOPSIDE
UTILITY AIR HEADER AND INSTRUMENT RECEIVER
PIPING AND INSTRUMENTATION DIAGRAM

A1	DRG. No. PKGT-LOG-ORF-PRO-PAIA-0006	Re
----	--	----

Rev

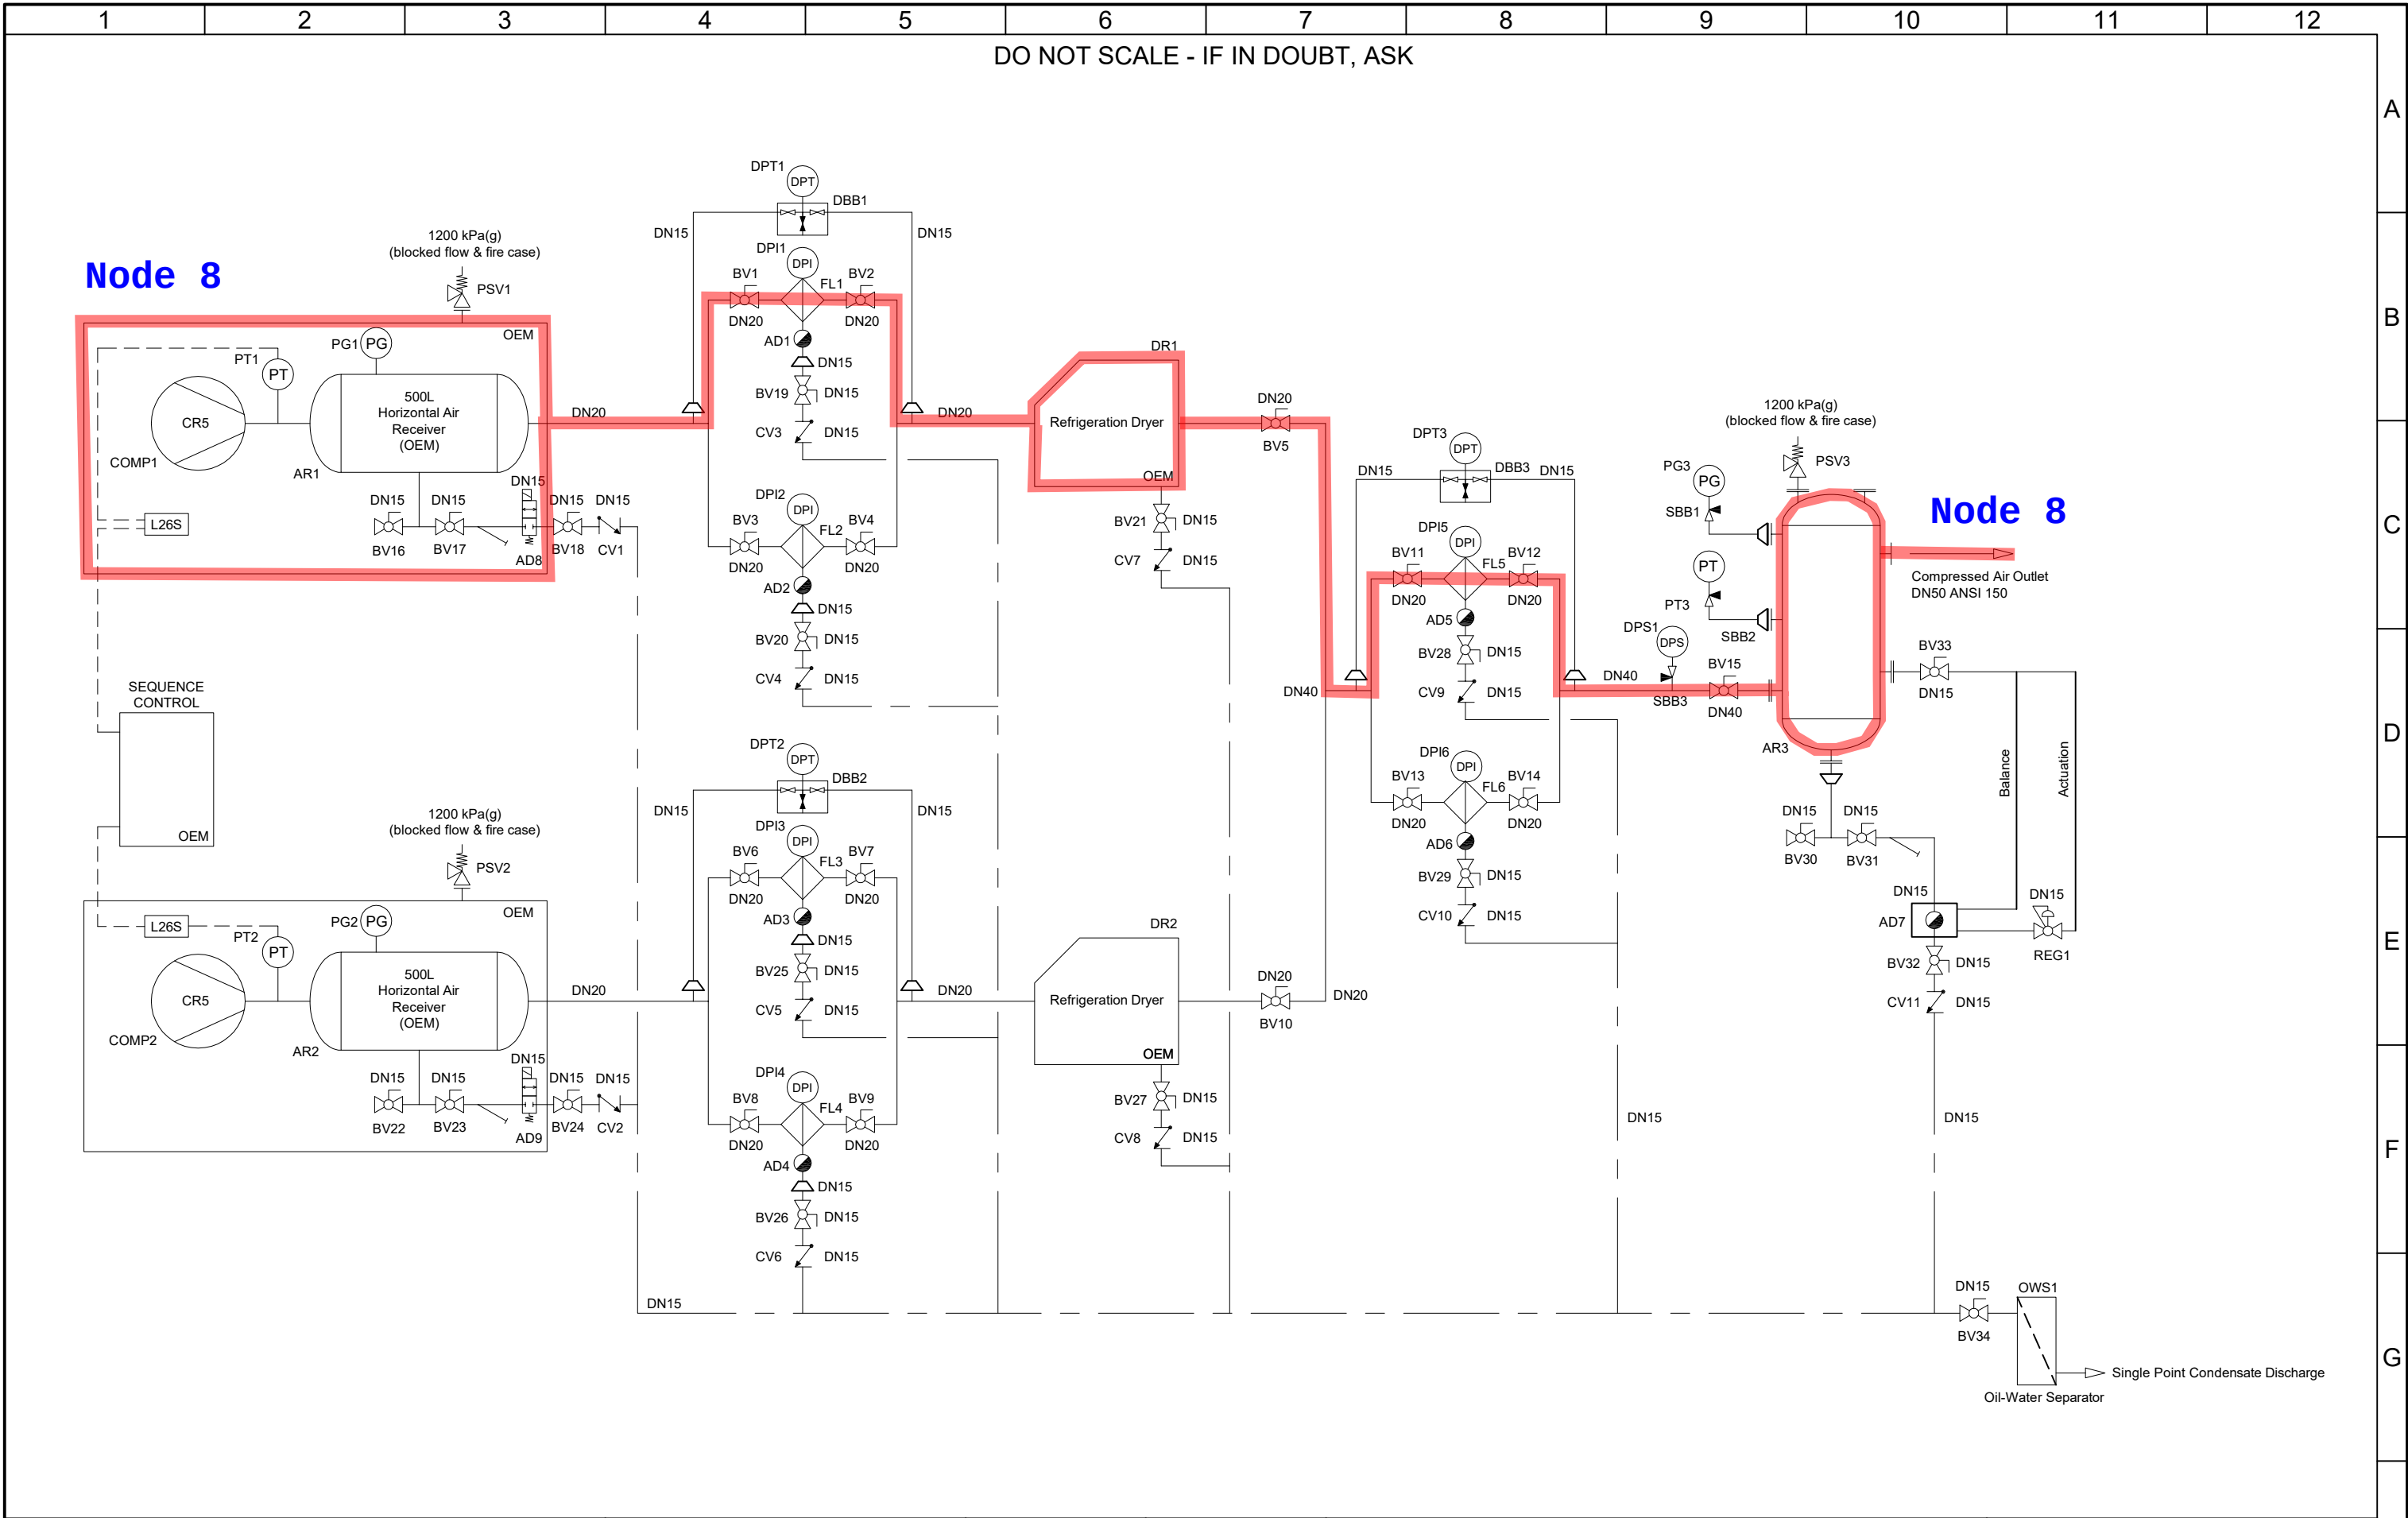

--	--	

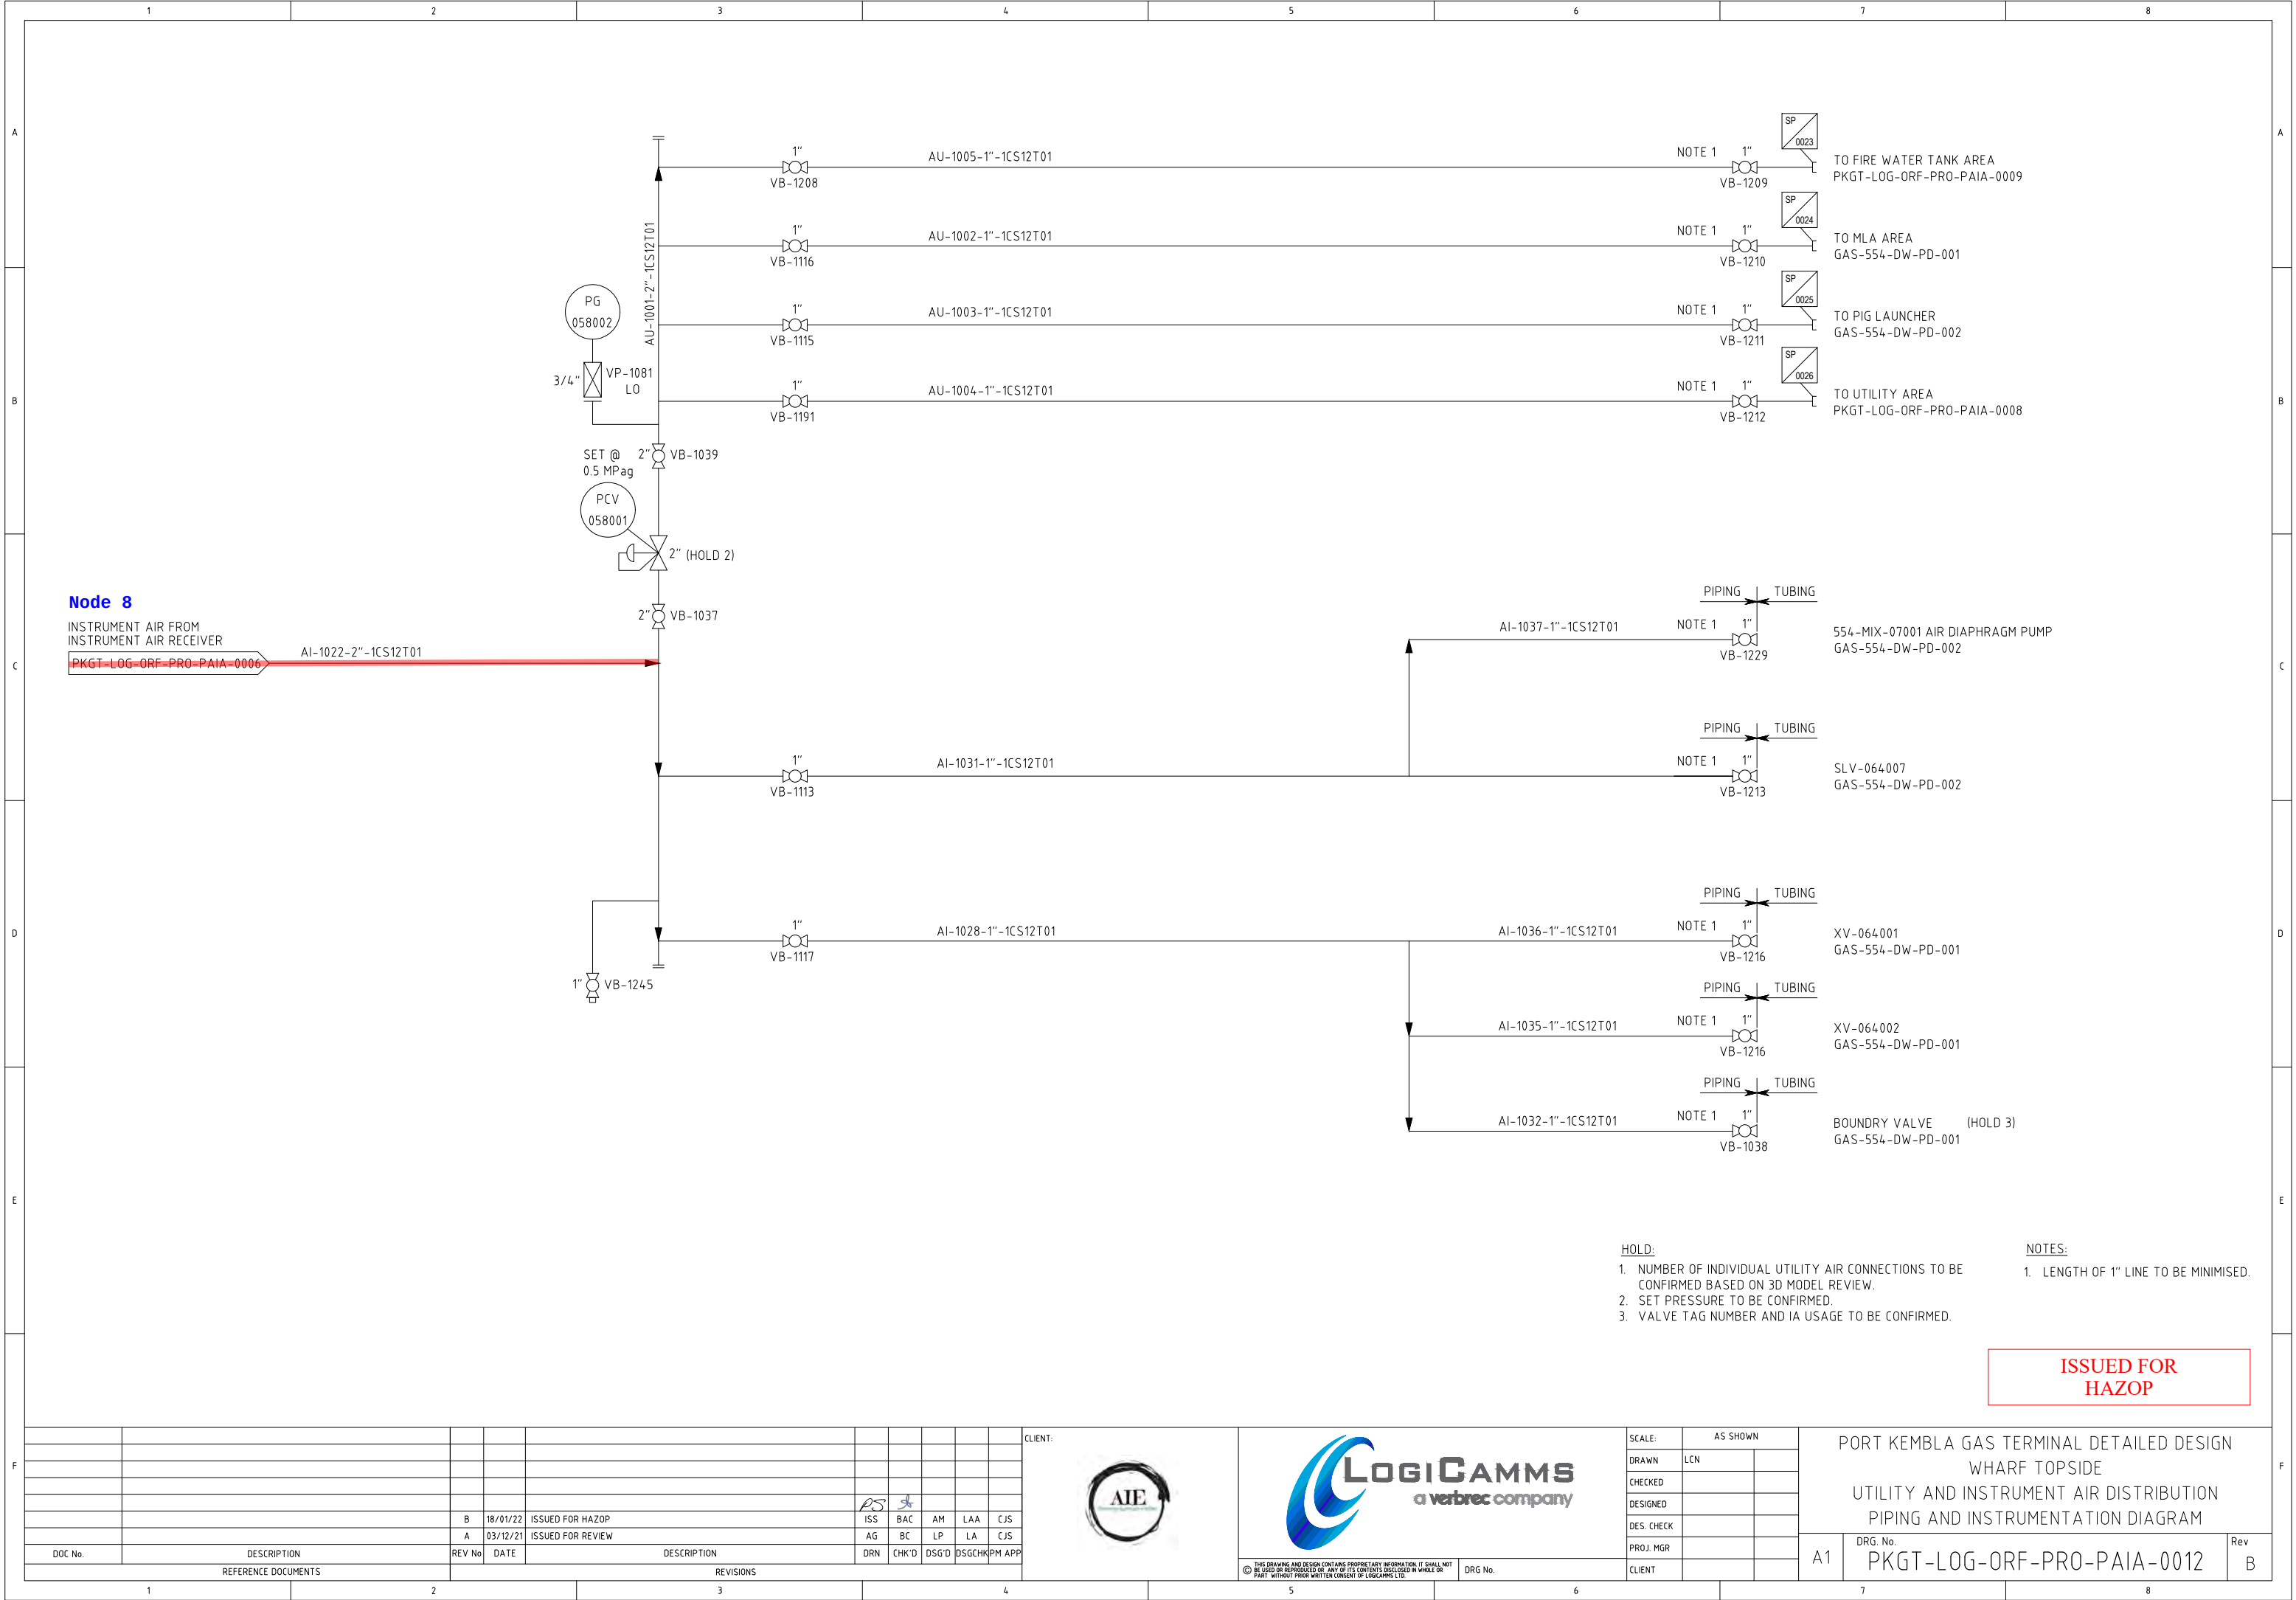

Node 8
INSTRUMENT AIR FROM
INSTRUMENT AIR RECEIVER
~~PKGT-LOG-ORF-PRO-PAIA-0006~~ AI-1022-2"-1CS12T01


- HOLD:



 - 1. NUMBER OF INDIVIDUAL UTILITY AIR CONNECTIONS TO BE CONFIRMED BASED ON 3D MODEL REVIEW.
 - 2. SET PRESSURE TO BE CONFIRMED.
 - 3. VALVE TAG NUMBER AND IA USAGE TO BE CONFIRMED.
- NOTES:


 - 1. LENGTH OF 1" LINE TO BE MINIMISED.

ISSUED FOR
HAZOP

F	
---	--	--	

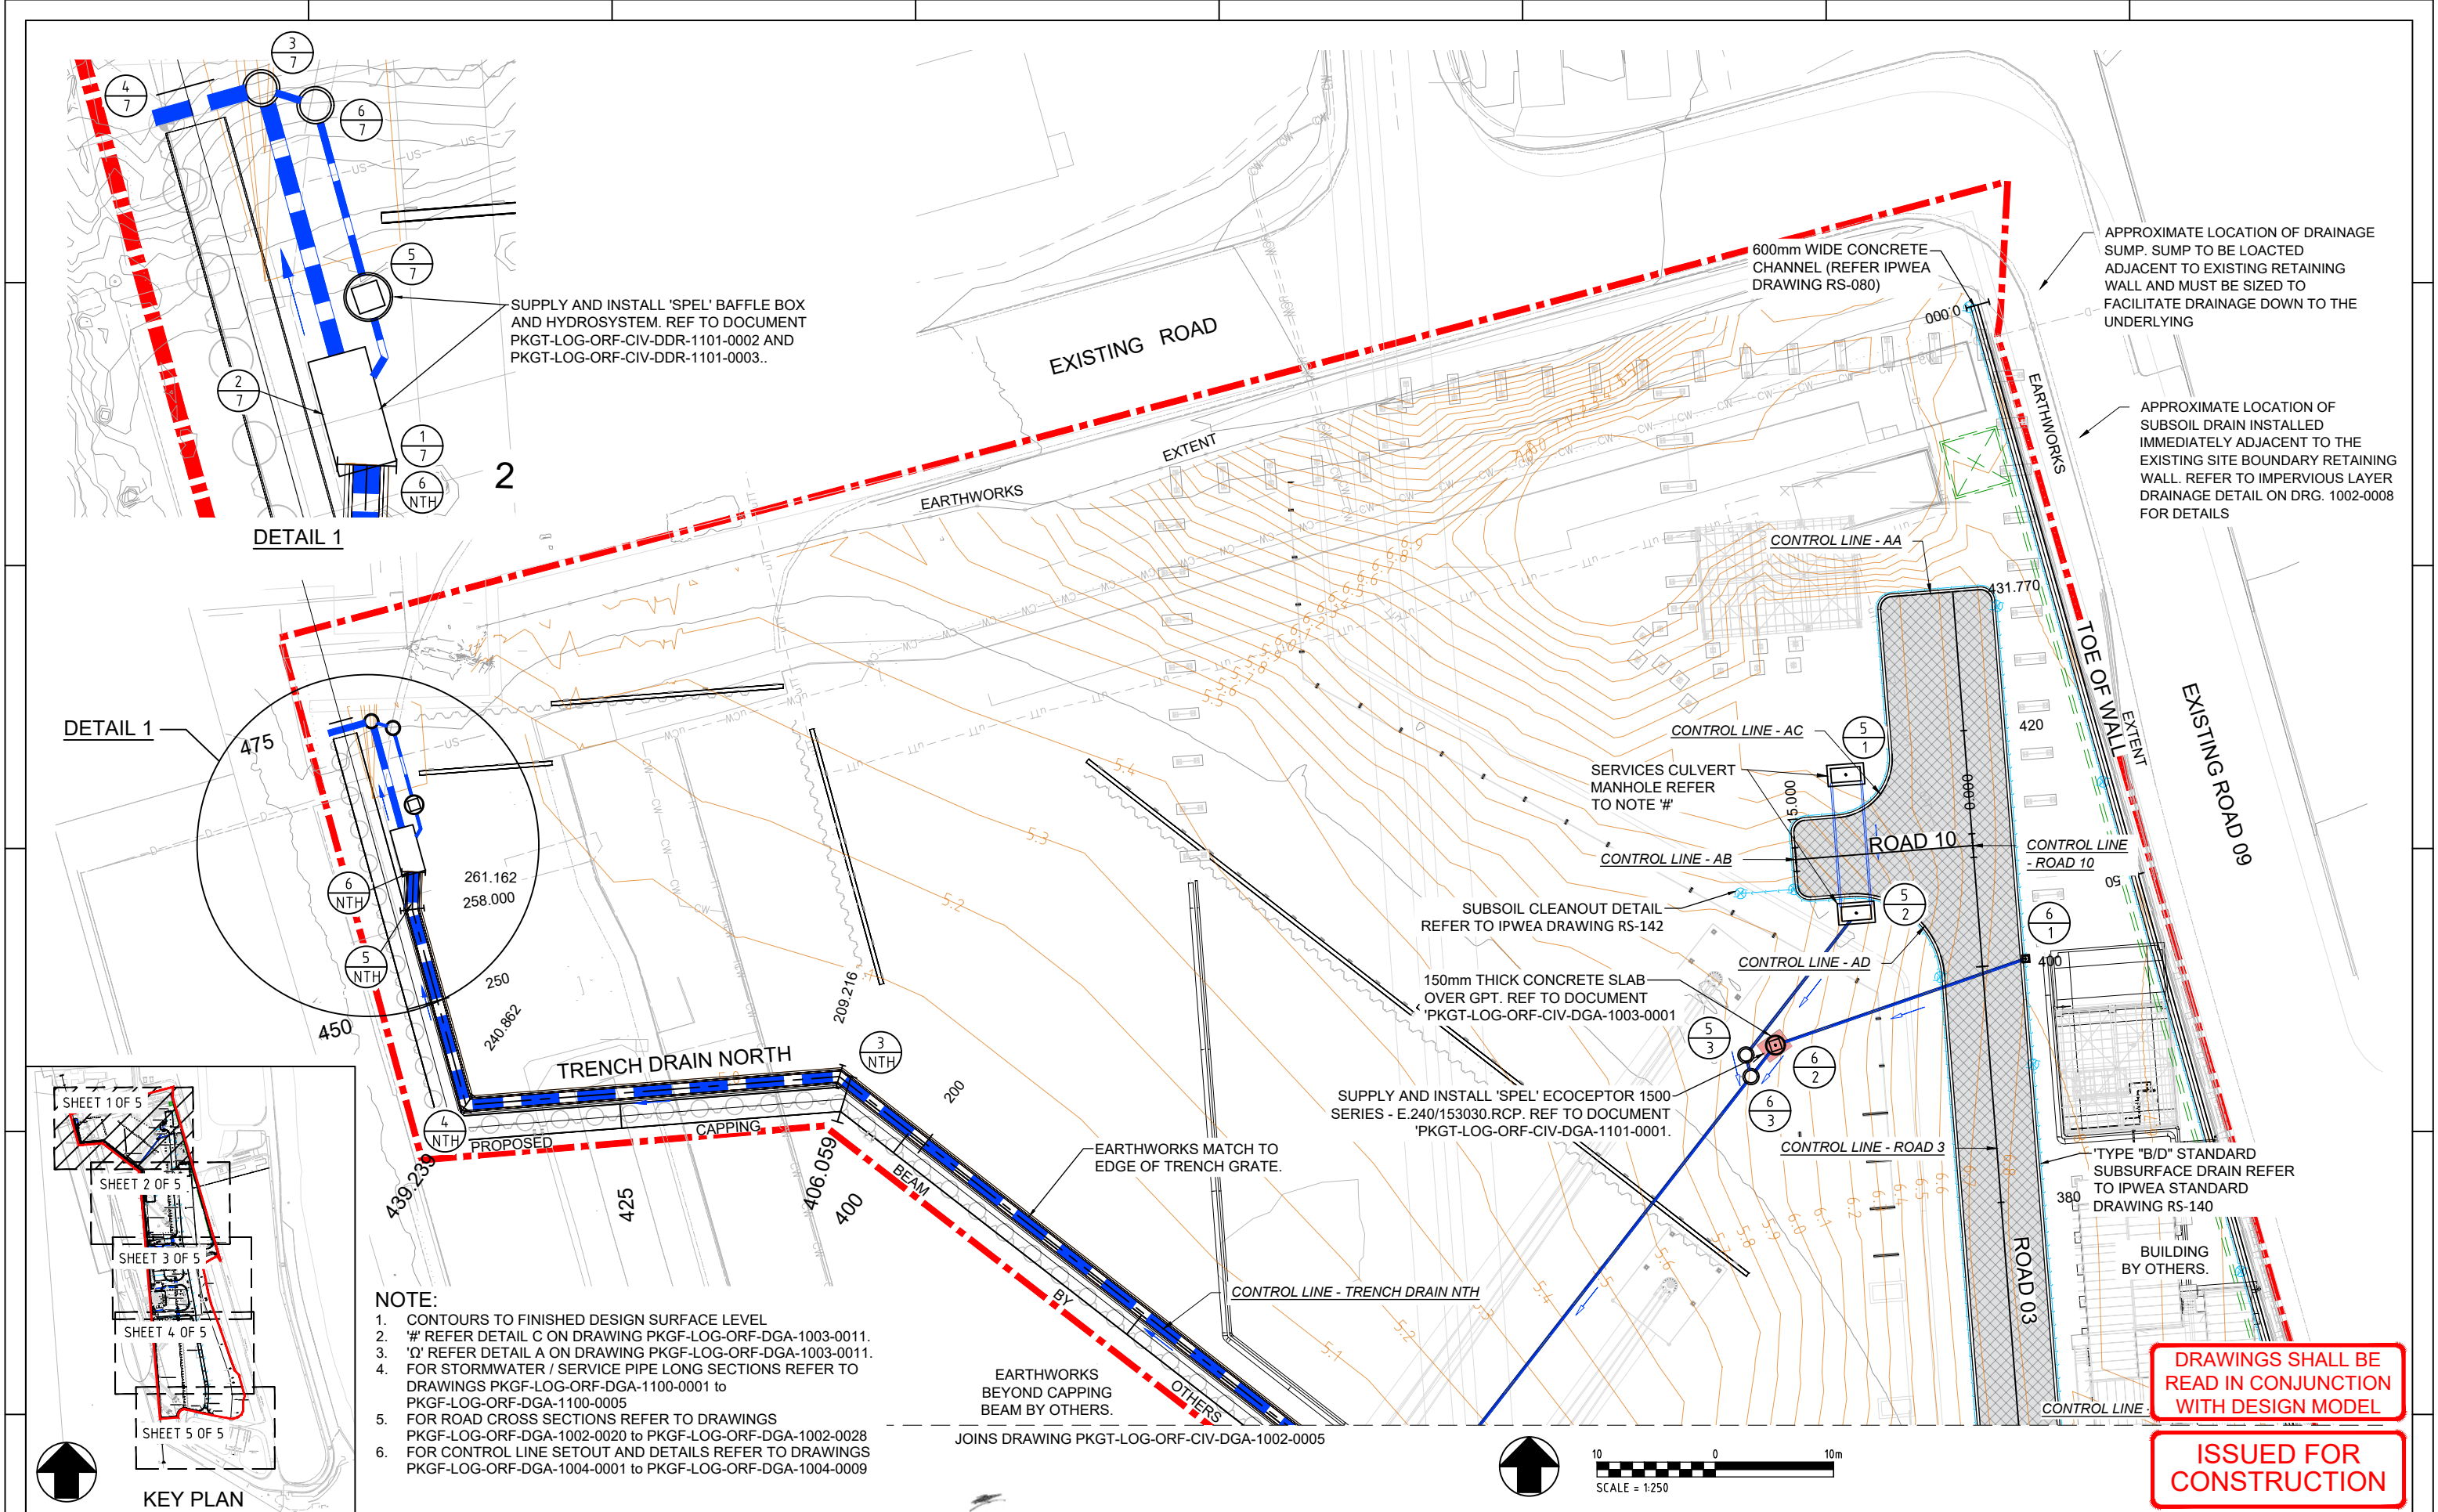


  		6	REISSUED FOR CONSTRUCTION	RS	PM	MM	PD	19.08.22			SCALE 1:250 (A1)		PORT KEMBLA GAS TERMINAL PROJECT - CIVIL WORKS GENERAL ARRANGEMENT PLAN ACCESS ROADS, PAVEMENTS, STORMWATER DRAINAGE, SIGNS AND LINEMARKING - SHEET 1 OF 5			
		5	REISSUED FOR CONSTRUCTION	MM	PM	MM	RR	27.07.22			DRN	SB				01.07.22
		4	ISSUED FOR CONSTRUCTION	SB	PM	MM	PD	08.07.22			CHK	PM				01.07.22
		3	ISSUED FOR USE	RS	PM	RS	PD	09.06.22			DES	MM				01.07.22
		2	ISSUED FOR REVIEW	RS	PM	RS	PD	03.06.22			APR	PD				01.07.22
		1	ISSUED FOR CONSTRUCTION	JL	PM	JL	TJ	08.12.21								
99434 (NPER-3)	P.W. MOODIE	0	ISSUED FOR INFORMATION	JL	PM	JL	TJ	09.08.21								
CERTIFIER NO.	CERTIFYING ENGINEER NAME	REV	ISSUE DESCRIPTION	DRN	CHK	DES	APR	DATE	CLIENT	CONSULTANT						

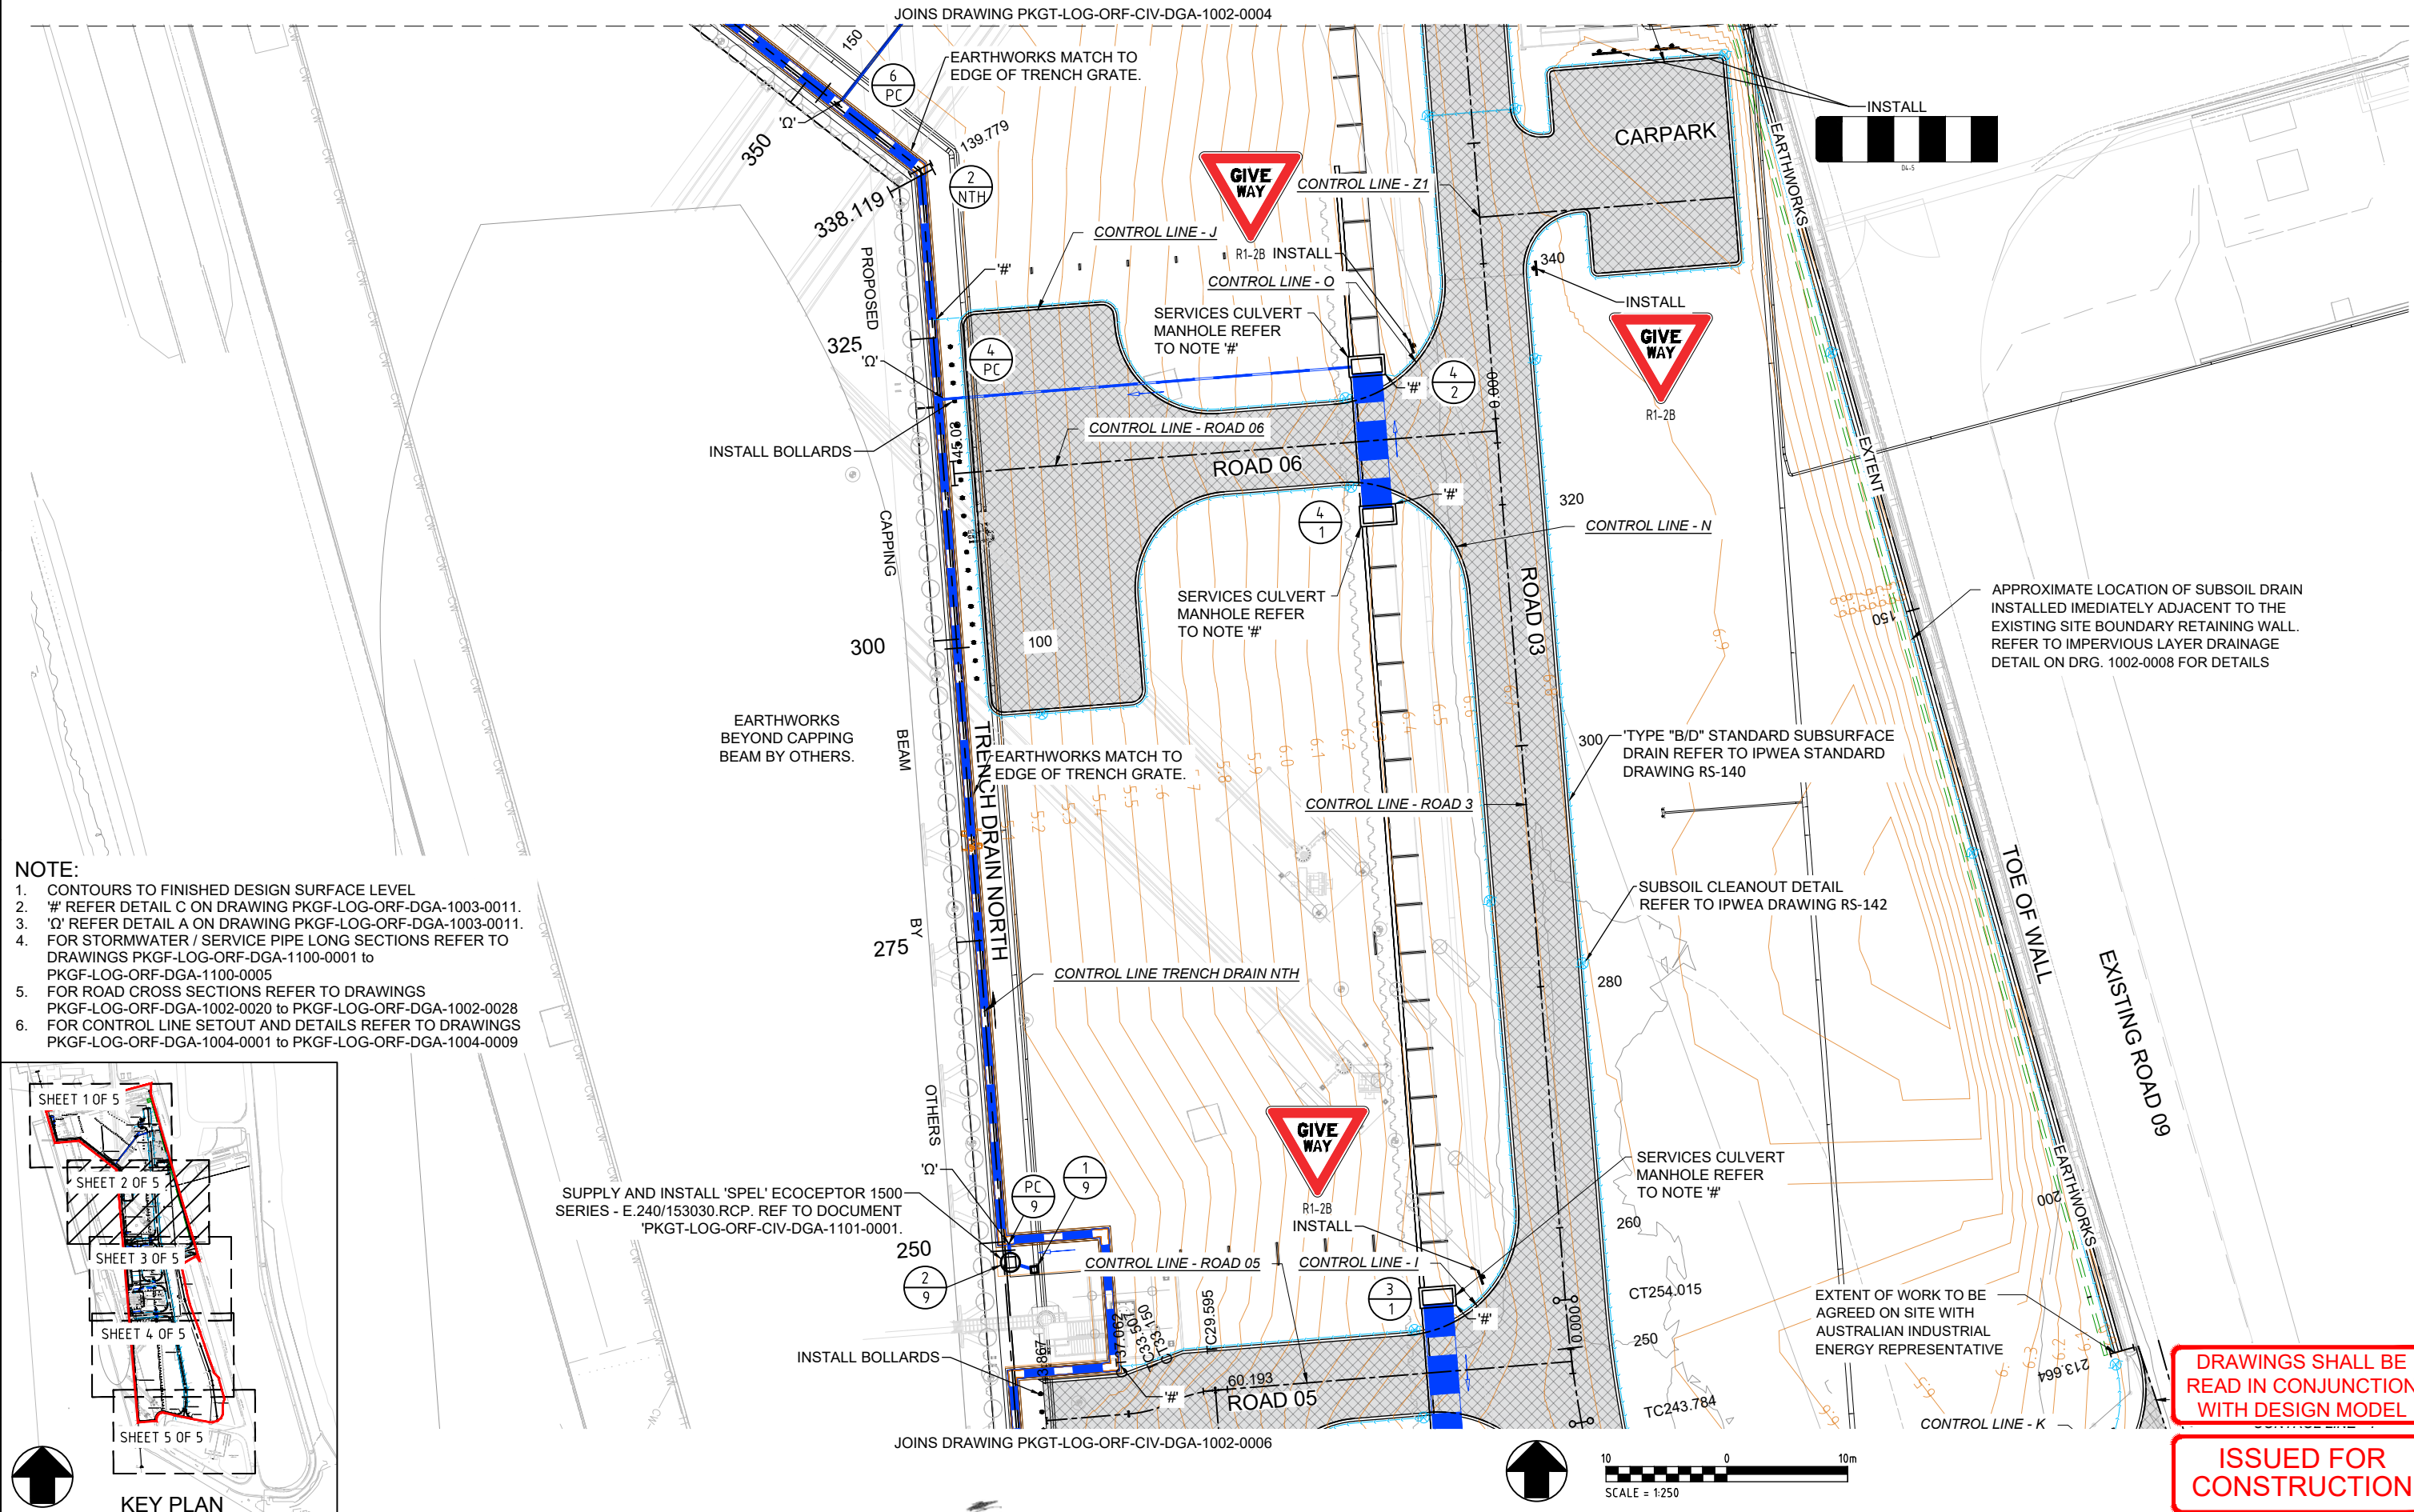

NOTE:

1. CONTOURS TO FINISHED DESIGN SURFACE LEVEL
2. '#' REFER DETAIL C ON DRAWING PKGF-LOG-ORF-DGA-1003-0011.
3. 'Q' REFER DETAIL A ON DRAWING PKGF-LOG-ORF-DGA-1003-0011.
4. FOR STORMWATER / SERVICE PIPE LONG SECTIONS REFER TO DRAWINGS PKGF-LOG-ORF-DGA-1100-0001 to PKGF-LOG-ORF-DGA-1100-0005
5. FOR ROAD CROSS SECTIONS REFER TO DRAWINGS PKGF-LOG-ORF-DGA-1002-0020 to PKGF-LOG-ORF-DGA-1002-0028
6. FOR CONTROL LINE SETOUT AND DETAILS REFER TO DRAWINGS PKGF-LOG-ORF-DGA-1004-0001 to PKGF-LOG-ORF-DGA-1004-0009

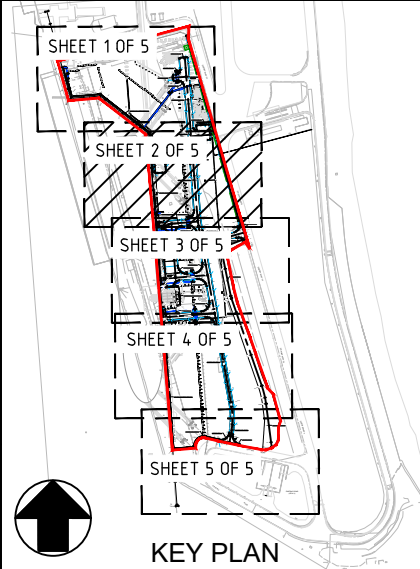


		6	REISSUED FOR CONSTRUCTION	RS	PM	MM	PD	19.08.22
		5	ISSUED FOR CONSTRUCTION WITH HOLDS	MM	PM	MM	RR	27.07.22
		4	ISSUED FOR CONSTRUCTION	SB	PM	MM	PD	08.07.22
		3	ISSUED FOR USE	RS	PM	RS	PD	09.06.22
		2	ISSUED FOR REVIEW	RS	PM	RS	PD	03.06.22
		1	ISSUED FOR CONSTRUCTION	JL	PM	JL	TJ	08.12.21
99434 (NPER-3)	P.W. MOODIE	0	ISSUED FOR INFORMATION	JL	PM	JL	TJ	09.08.21
CERTIFIER NO.	CERTIFYING ENGINEER NAME	REV	ISSUE DESCRIPTION	DRN	CHK	DES	APR	DATE



SCALE	1:250 (A1)
DRN	SB
CHK	PM
DES	MM
APR	PD

PORT KEMBLA GAS TERMINAL PROJECT - CIVIL WORKS
GENERAL ARRANGEMENT PLAN
ACCESS ROADS, PAVEMENTS, STORMWATER DRAINAGE,
SIGNS AND LINEMARKING - SHEET 2 OF 5

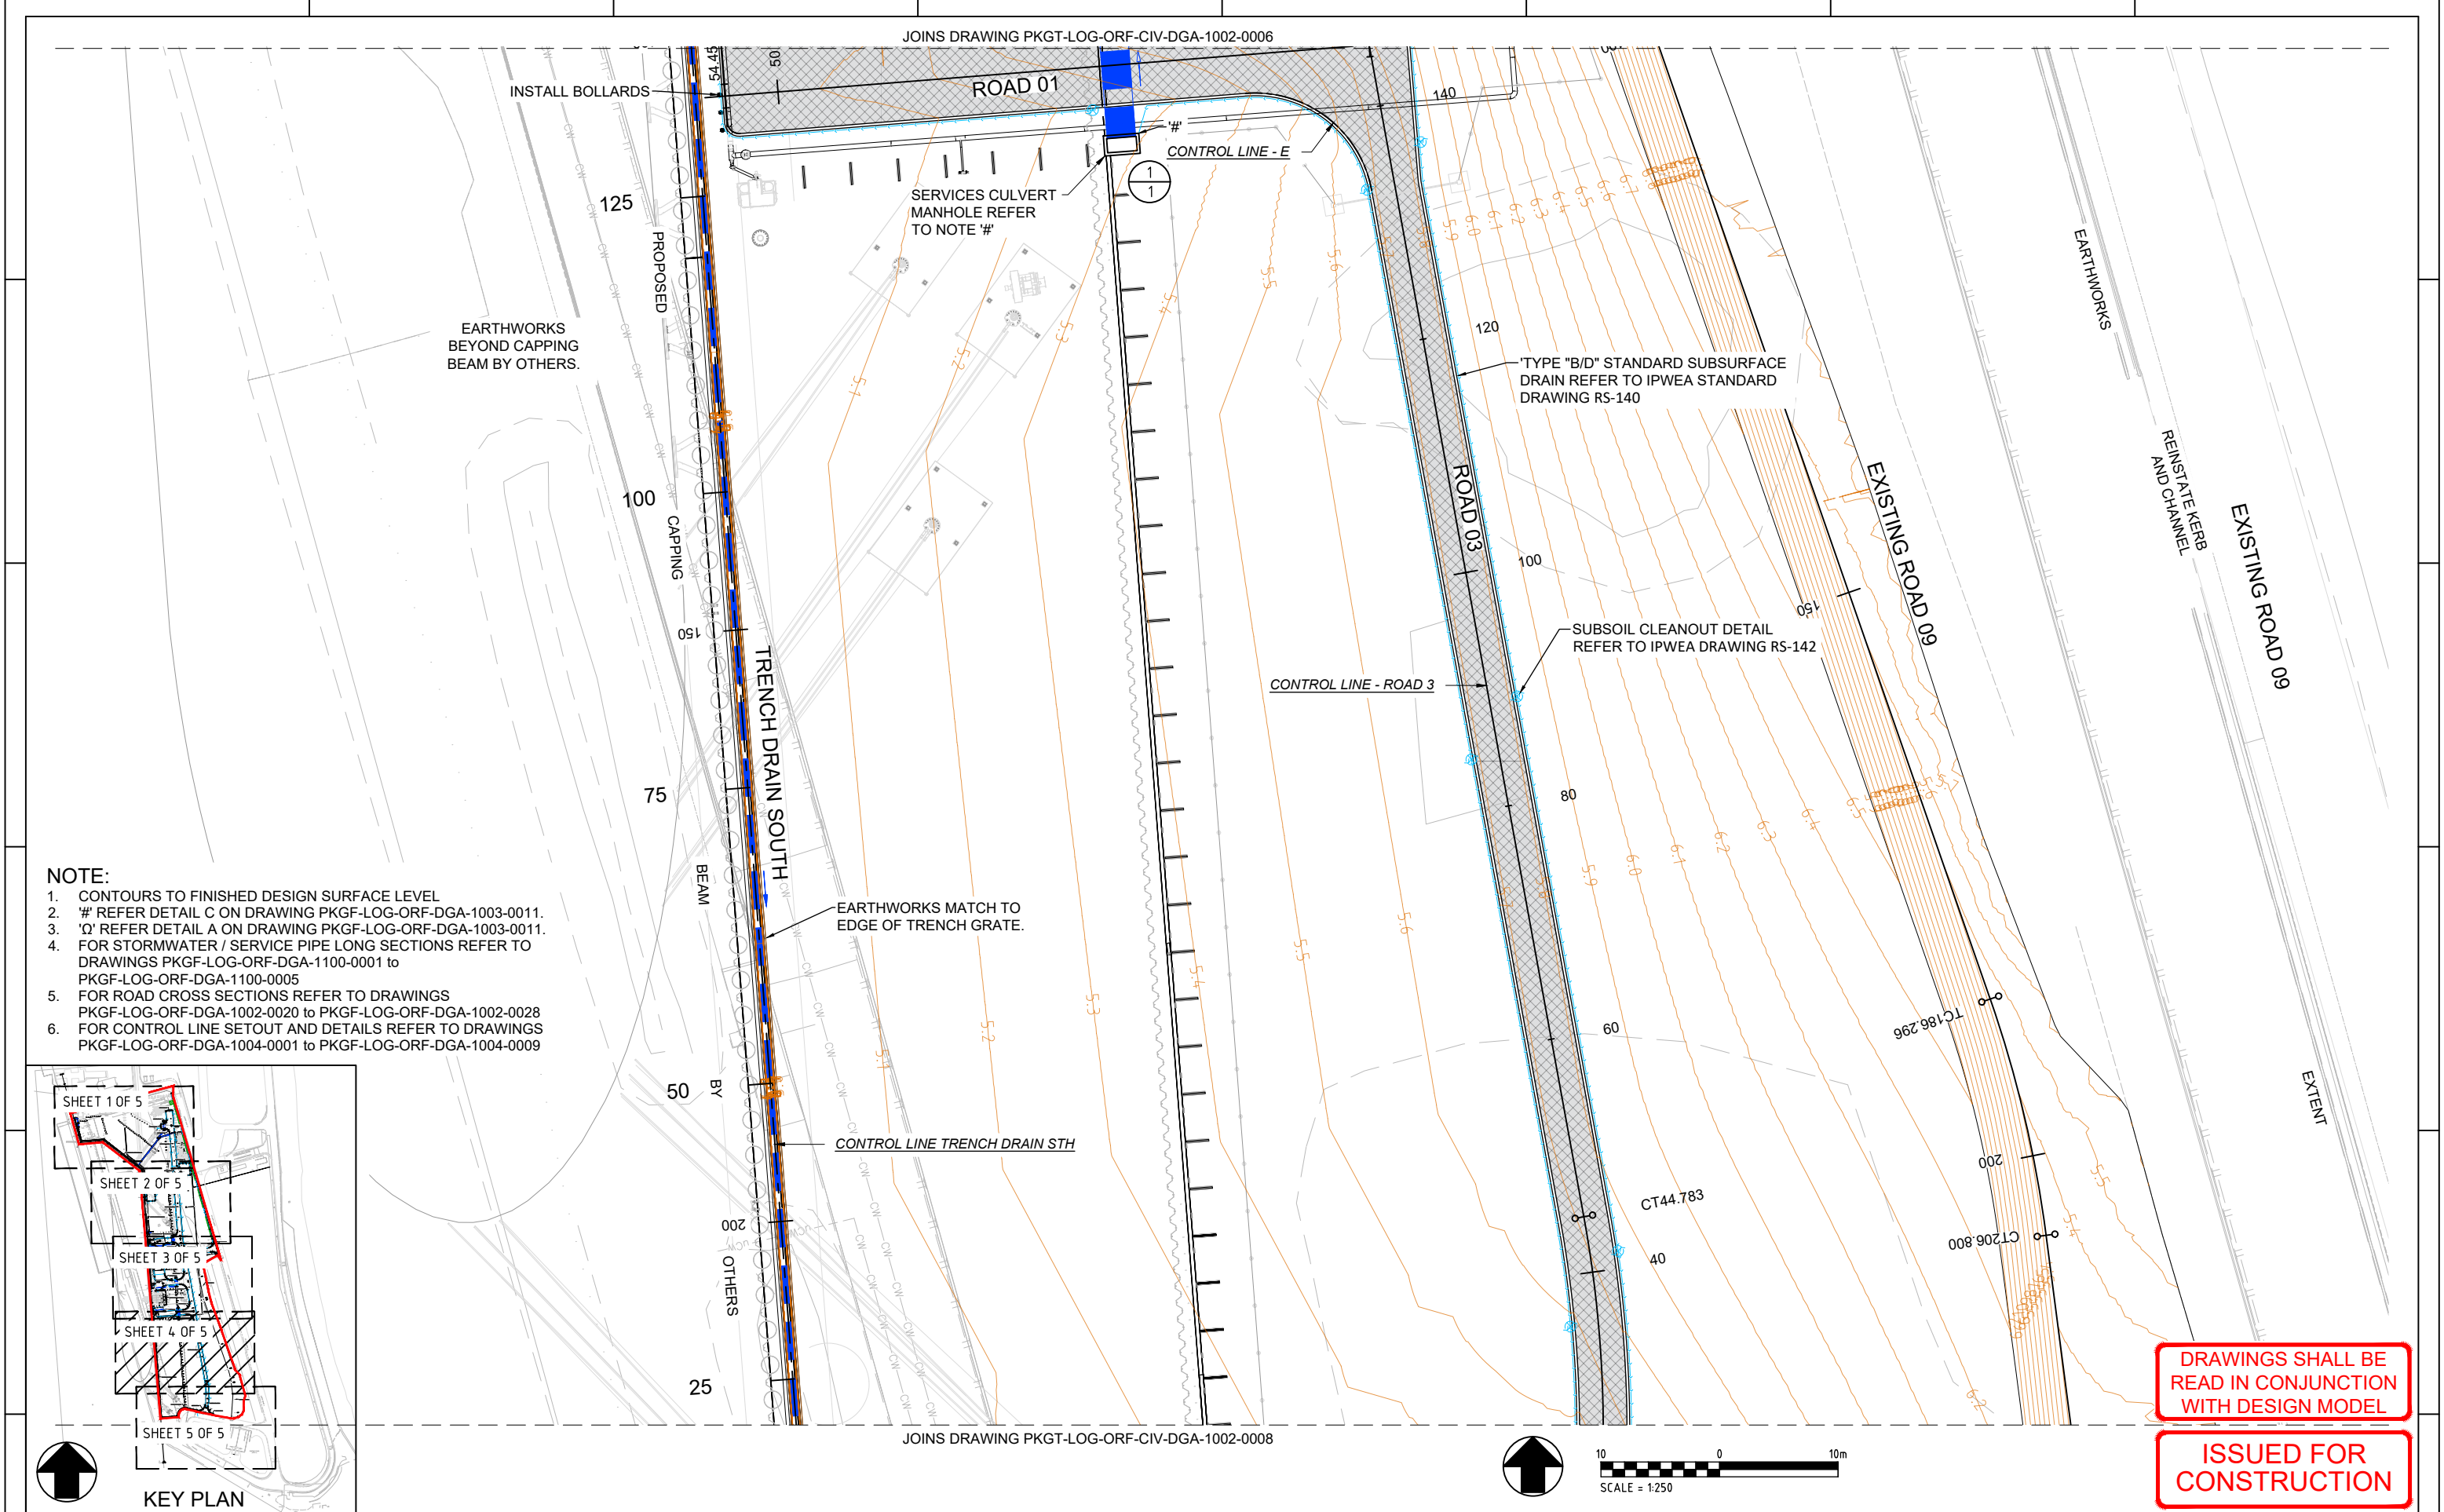

--	--	

Appendix F. FMEA Minutes (MLA Hydraulics)

Components/Subsystems	Function	Failure Mode	Failure Causes	Failure Detection	Failure Effects	Mitigation Measures	Recommendations	Comments
Motor/pump group 5.1/6.1 , 5.2/6.2	Generates hydraulic power	Motor fails to start when called upon	Power failure	Digital Input to PLC to indicate motor failure	Inability to operate MLA (movement or emergency shutdown and disconnection)	Back up accumulators, hand operated hydraulic pump		Note, HPU pumps are not supplied with emergency power.
Motor/pump group 5.1/6.1 , 5.2/6.3	Generates hydraulic power	Motor fails to start when called upon	Contactor failure or digital output card malfunction, mechanical pump failure	Digital Input to PLC to indicate motor failure	Inability to operate MLA (movement or emergency shutdown and disconnection)	Back up accumulators, hand operated hydraulic pump, redundant motor/pump group, pumps are not on same digital output card		
Pressure filter 47	Removes contaminants from hydraulic fluid	Pressure filter clogged	Contaminants entering hydraulic system via filter pressure relief bypass	6-monthly maintenance includes inspection of filter internals	Extended pump running duration to maintain pressure in accumulators	Redundant filter (manual changeover), closed system (contamination is not anticipated)		
Pressure filter 47	Removes contaminants from hydraulic fluid	Pressure filter clogged	Contaminants in hydraulic fluid	6-monthly maintenance includes inspection of filter internals	Reduced pressure in the system and potential failure of filter	All components designed for a minimum of 1.5 design pressure, upstream pressure relief valve set at 200		

Components/Subsystems	Function	Failure Mode	Failure Causes	Failure Detection	Failure Effects	Mitigation Measures	Recommendations	Comments
						bar, closed system (contamination is not anticipated)		
Flow control valve 21	Controls the flow in the system	The flow control valve failed to operate when required	Failure of the control coil (will remain in present position at time of failure)	Visual detection MLA movement, PMS	MLA move at higher or lower speed than specified	None		Not a critical parameter for functionality of the MLAs Mechanical override screw on coil discussed and not considered necessary in this application.

Components/Subsystems	Function	Failure Mode	Failure Causes	Failure Detection	Failure Effects	Mitigation Measures	Recommendations	Comments
System pressure and circulation valve 20	Directional valve which enables hydraulic fluid flow to the system	Valve fails to switch when required	Coil/spool failure	Visual detection (lack of MLA movement), PMS	MLA cannot be moved, system cannot maintain pressure in accumulators preventing ESD actions	Minimum pressure in accumulator will still allow for emergency disconnection, operation of freewheeling valves is independent from the system pressure, low pressure alarm in accumulators set at 170 bar (will alarm if pressure not restored to 190 bar within 5 minutes)		
Control pressure valve 24.2	Reduces pressure in the system to allow selection between control and freewheeling operation	Valve fails to supply correct pressure to the system	Spring/spool failure	Visual detection (lack of MLA movement) (PMS), pressure gauge 57 indicates incorrect pressure	Arm will remain in freewheel position, MLA cannot be moved	Valve override (MS block item 10 and 11) allows for MLA positioning to be set to control mode manually		
Arm control valve 16	Enables hydraulic power supply to move MLA when in control mode	Valve fails to operate when required	Coil/spool failure	Visual detection (lack of MLA movement), PMS	MLA cannot be moved	Manual override valve item 16 for manual positioning		

Components/Subsystems	Function	Failure Mode	Failure Causes	Failure Detection	Failure Effects	Mitigation Measures	Recommendations	Comments
Freewheeling valves primary/secondary arm , 11	Enables/disables freewheeling of the arm	Valve fails to operate when required	Spool failure	Visual detection (lack of MLA movement), PMS	MLA cannot be moved (remains in freewheel)	Valve override (MS block item 11) allows for MLA positioning manually		
TSA/Arm slew freewheeling valves, 10	Enables/disables free slewing of the arm	Valve fails to operate when required	Spool failure	Visual detection (lack of MLA/TSA movement), PMS	MLA/TSA cannot be moved	Valve override (MS block item 10) allows for MLA positioning manually		
Arm slew directional valve, 18	Directs the flow to slew secondary arm	Valve fails to operate when required	Coil/spool failure	Visual detection MLA movement, PMS	Secondary arm cannot be slewed	Manual override valve item 18 for manual positioning		
TSA slew directional valve , 18	Directs the flow to slew the TSA	Valve fails to operate when required	Coil/spool failure	Visual detection TSA movement, PMS	TSA cannot be slewed	Manual override valve item 18 for manual positioning		
QC/DC coupling directional valve, 22	Enables actuation of the QC/DC coupling	Valve fails to operate when required	Coil/spool failure	Proximity sensor ZSL-021003 will indicate that quick disconnect remains closed	QC/DC cannot be actuated, inability to disconnect MLA when required potentially leading to arm damage	Manual override release (item 25-2)		
MLA Blowdown directional valve, 16	Enables actuation of the blowdown valves	Valve fails to operate when required	Coil/spool failure	Pressure transmitter PT-021053/021055 will indicate that	QC/DC cannot be actuated due to residual pressure in MLA	Manual override release (item 25-1), ESD and blowdown activation		Manually initiated ESD will not allow disconnection at pressure.

Components/Subsystems	Function	Failure Mode	Failure Causes	Failure Detection	Failure Effects	Mitigation Measures	Recommendations	Comments
				blowdown has not functioned, proximity sensor ZSL-021054 and ZSL-021056 will indicate blowdown valves have not opened	connection spool, inability to disconnect when required potentially leading to MLA damage and small release of flammable material	ESD 2 initiated by MLA out of working envelope will allow disconnection at pressure, provided ESD valves are closed		
MLA ESD shore valve, 16	Enables actuation of the ESD shore valve	Valve fails to operate when required	Coil/spool failure	Proximity sensor ZSH-021005 indicates valve has failed to close	ESD valve shore cannot be closed. QC/DC cannot be actuated, inability to disconnect when required potentially leading to MLA damage and large release of flammable material	Manual override release (item 25-1), ESD and blowdown activation Isolation valve onshore and FSRU will close on signal (upstream and downstream of MLA valves) limiting size of potential release		Note, failure when disconnected will prevent recommissioning. This is an operability issue and considered less significant than failure on demand.
MLA ESD ship valve, 16	Enables actuation of the ESD ship valve	Valve fails to operate when required	Coil/spool failure	Proximity sensor ZSH-021001 indicates valve	ESD valve ship cannot be closed. QC/DC	Manual override release (item 25-1), ESD and blowdown		


Components/Subsystems	Function	Failure Mode	Failure Causes	Failure Detection	Failure Effects	Mitigation Measures	Recommendations	Comments
				has failed to close	cannot be actuated, inability to disconnect when required potentially leading to MLA damage and large release of flammable material	activation Isolation valve onshore and FSRU will close on signal (upstream and downstream of MLA valves) limiting size of potential release		
Hydraulic hose to ship side ESD valve	Provide hydraulic actuation to ESD ship valve	Breach of hose	Mechanical damage	Likely to be detected by personnel in the area (cause of breach) leading to discharge of hydraulic fluid	Inability to actuate ship ESD valve when required	Isolation on FSRU upstream of MLA valves, restriction of personnel in area		
Hydraulic hose to ship side ESD valve	Provide hydraulic actuation to ESD ship valve	Disconnection of breakaway coupling	Excessive strain on hydraulic hose	Likely to be detected by personnel in the area (cause of strain)	Inability to actuate ship ESD valve when required	Isolation on FSRU upstream of MLA valves, restriction of personnel in area		
Accumulator pressure switch, 10.2, 10.3	Sends signal to start the motors to maintain pressure	Pressure switch fails to activate	Pressure sensing device broken	Pressure gauge 57 indicates drop of pressure	Reduced pressure in accumulator, reduced capacity	Manually operated pump, redundant hydraulic pumps. Maintenance		

Components/Subsystems	Function	Failure Mode	Failure Causes	Failure Detection	Failure Effects	Mitigation Measures	Recommendations	Comments
	in back up accumulators				to undertake ESD functions if main hydraulic pumps are not operable	procedures include testing of pressure switches, accumulator capacity allows for multiple ESD events		
Accumulator pressure switch, 10.2, 10.3	Sends signal to start the motors to maintain pressure in back up accumulators	Pressure switch fails at low pressure	Broken diaphragm or spring	Can be inferred through continuous pump running signal and accumulator failure to reach pressure signal	Pumps running continuously leading to heat built up in hydraulic reservoir leading to HPU component damage	Thermal switch (TS01) will trip pumps		
Thermal switch TS01	Triggers an alarm if temperature exceeds 70°C	Thermal switch fails to activate	Loose connection	Periodic function testing	Failure to trip on high temperature, leading to HPU damage	None		Highly unlikely given the HPU only running for limited amount of time and operating at ambient temperature

Components/Subsystems	Function	Failure Mode	Failure Causes	Failure Detection	Failure Effects	Mitigation Measures	Recommendations	Comments
Hydraulic reservoir	Contains hydraulic fluid required for control functions	Loss of inventory	Oil leak	Level gauge	Pump damage, inability to operate MLA (movement or emergency shutdown and disconnection)	Oil level switch (LS01) turns off pumps, accumulator for ESD, hand pump		Note, ESD2 will override low level switch and will attempt to operate HPU pumps. Pumps will attempt to maintain system pressure, eventually depleting hydraulic oil reservoir.
Oil level switch LS01	Triggers an alarm if oil level drops below minimum level	Oil level switch fails to activate	Misplaced reed switch/Loose connection	Periodic function testing	Pump operation on low level leading to pump damage	None		

Appendix G. FMEA Master P&IDs

CNG LOADING ARM
MLA-101 A: 12"

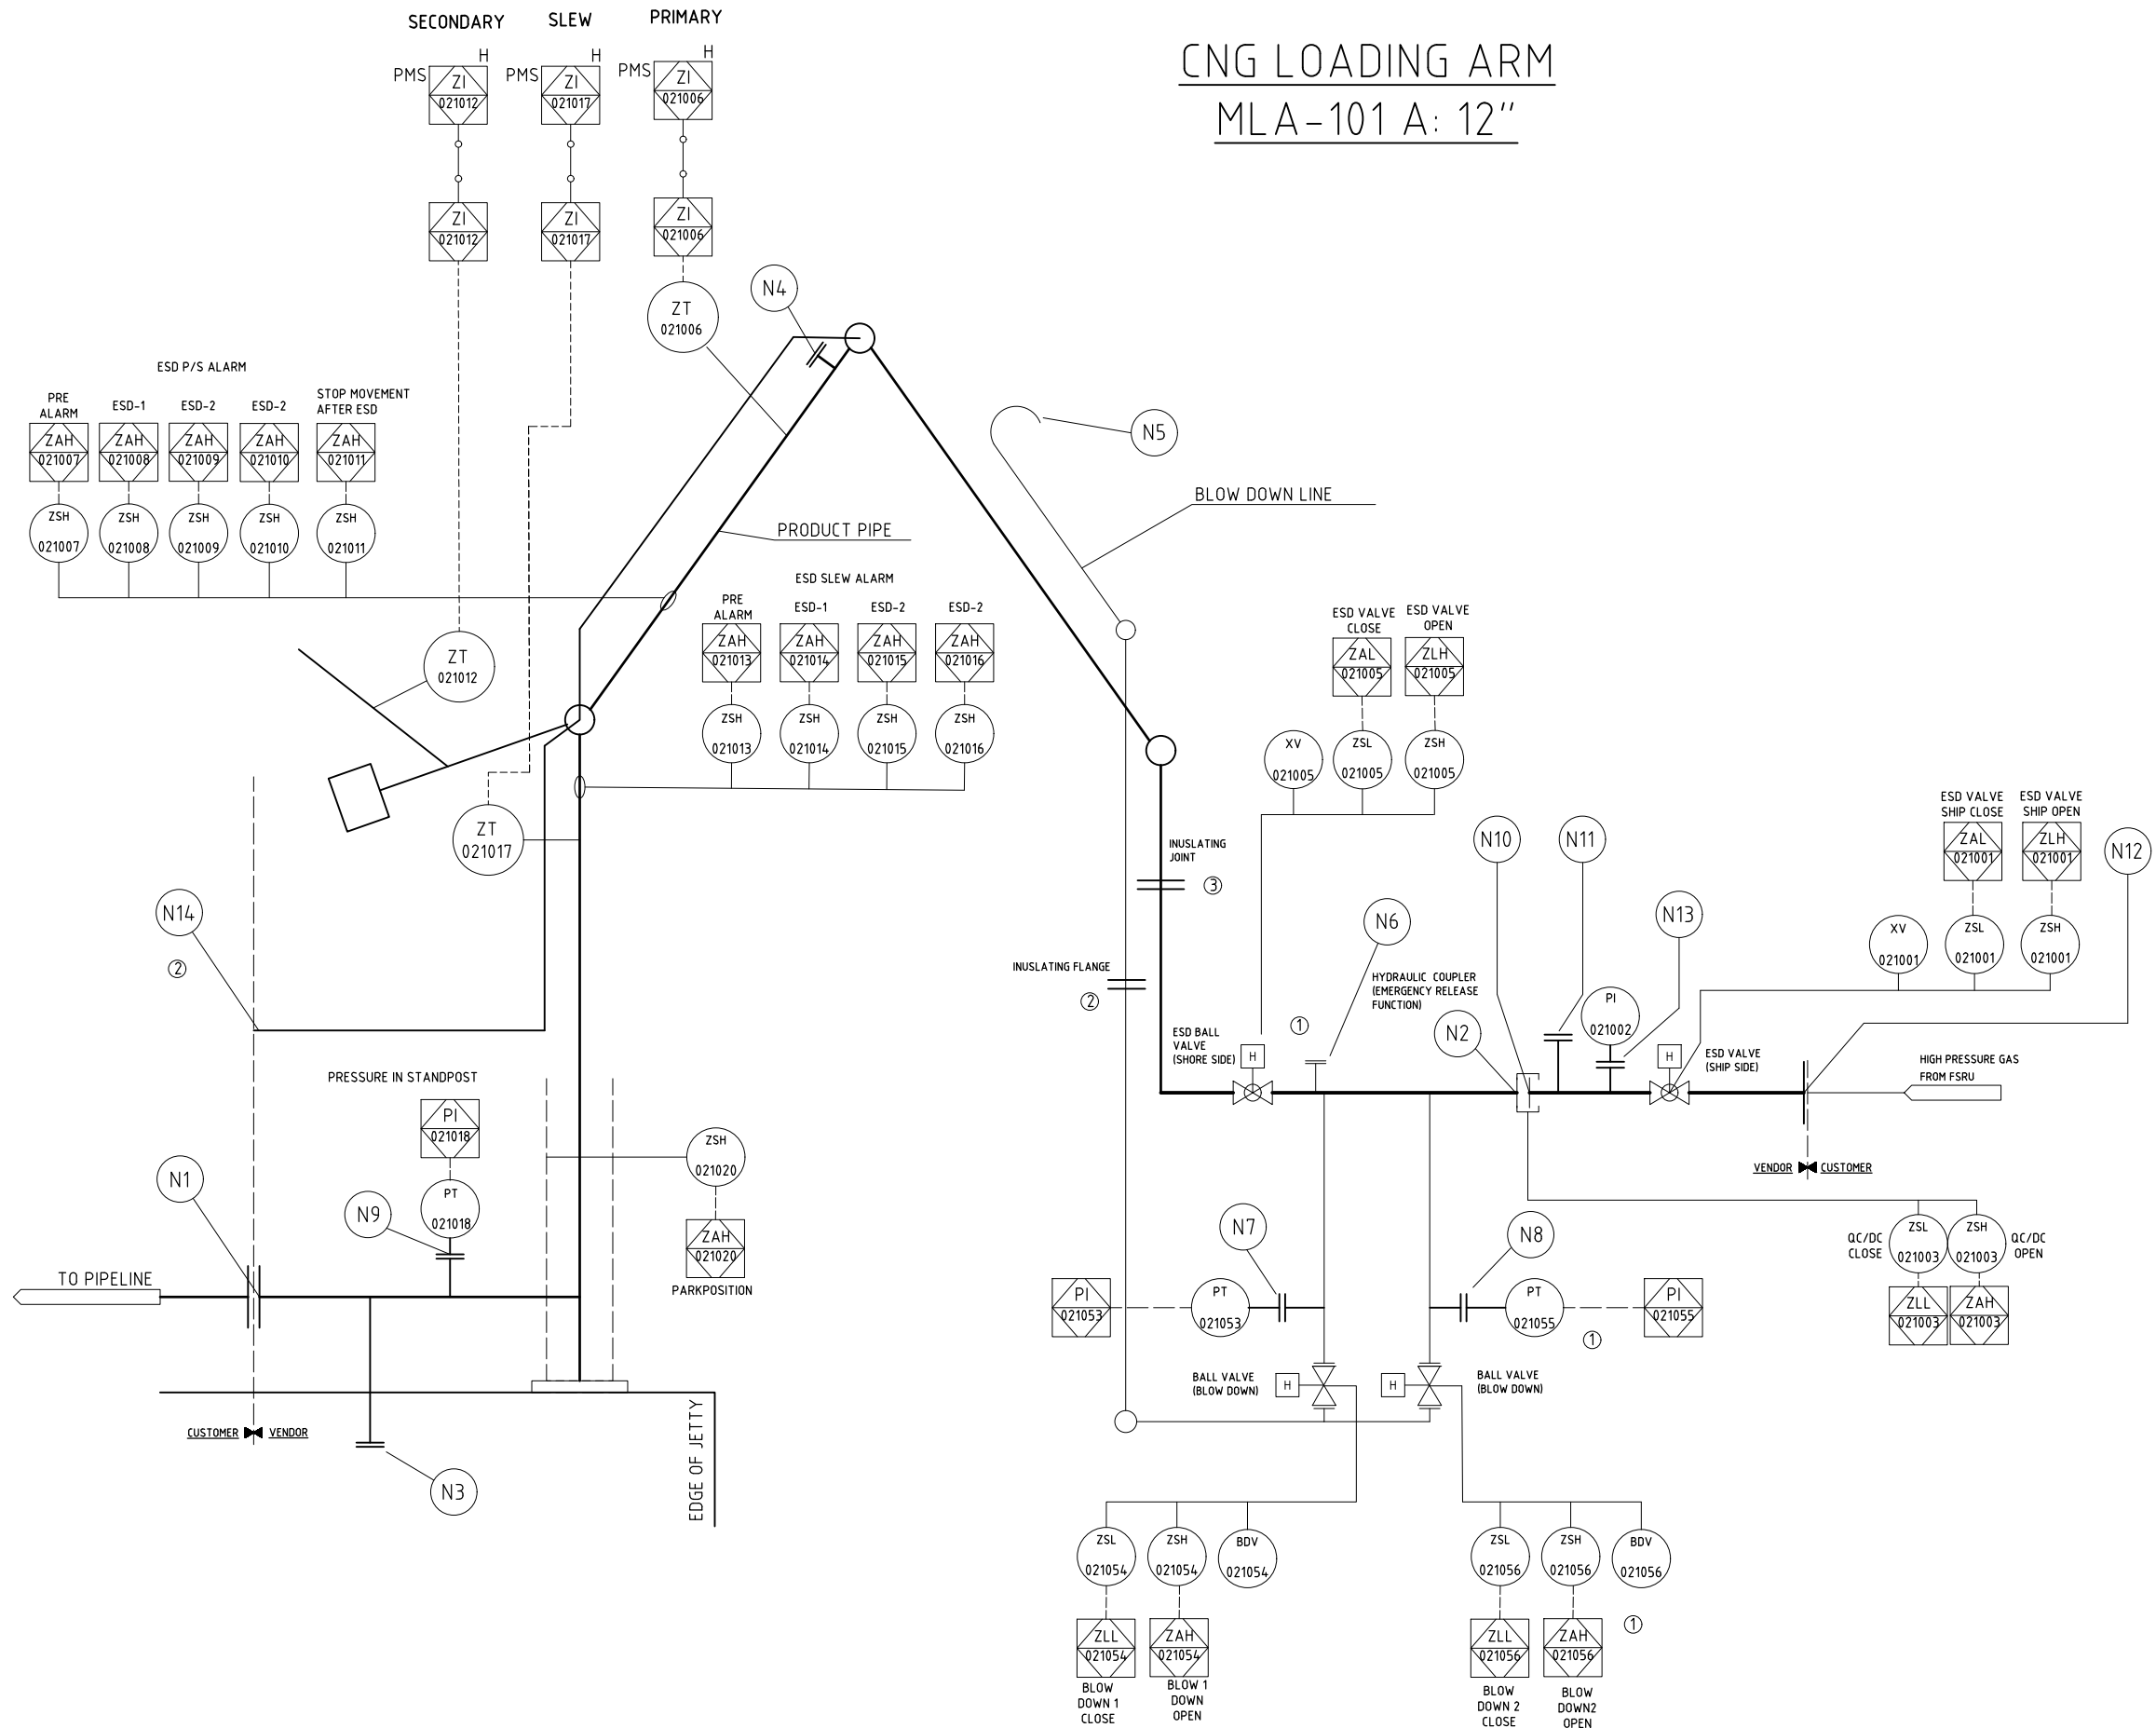

Electrical Plan: M4734463-220 /
PKGT-EMC-BTH-ELE-SLD-0001

Hydraulic Plan: M4734463-230 /
PKGT-EMC-BTH-CIV-DWG-0002

②

LIST OF CONNECTIONS ON MARINE LOADING ARM					
Stutzen Nr. CONNECT N°	DN SIZE	PN PRESSURE	Dichtfläche FLANGE FACING	Type TYPE OF FLANGES	Bemerkungen REMARKS
(N1)	12"	900 LBS.	W.N. R.F.	FLANGE	OUTLET FLANGE
(N2)	12"	-	-	SPECIAL FLANGE	HYDRAULIC COUPLER (=EMERGENCY RELEASE COUPLER)
(N3)	2"	900 LBS.	W.N. R.F.	FLANGE + BLIND	PURGE CONNECTION AT RISER BOTTOM
(N4)	2"	900 LBS.	W.N. R.F.	FLANGE + BLIND	VENT (FOR PIPING PRESSURE TEST WITH FLUID)
(N5)	2"	-	-	OUTLET, OPEN PIPE	BLOW DOWN AND PURGE OUTLET TO ENVIRONMENT
(N6)	2"	900 LBS.	W.N. R.F.	FLANGE + BLIND	MULTI FUNCTION NOZZLE
(N7)	1"	900 LBS.	W.N. R.F.	FLANGE + BLIND	FOR PRESSURE TRANSMITTER INCLUDING BLOCK AND BLEED VALVE
(N8)	1"	900 LBS.	W.N. R.F.	FLANGE + BLIND	FOR PRESSURE TRANSMITTER INCLUDING BLOCK AND BLEED VALVE
(N9)	1"	900 LBS.	W.N. R.F.	FLANGE + BLIND	FOR PRESSURE TRANSMITTER INCLUDING BLOCK AND BLEED VALVE
(N14)	12x15 mm"			OPEN PIPE	LEAKAGE DETECTION LINE (SERIAL) FOR BASE-, FULLCRUM- AND APEX SWIVEL

LIST OF CONNECTIONS ON SPOOL PIECE					
Stutzen Nr. CONNECT N°	DN SIZE	PN PRESSURE	Dichtfläche FLANGE FACING	Type TYPE OF FLANGES	Bemerkungen REMARKS
(N10)	12"	-	-	SPECIAL FLANGE	COUNTERFLANGE FOR HYDRAULIC COUPLER
(N11)	2"	900 LBS.	W.N. R.F.	FLANGE + BLIND	MULTI FUNCTION NOZZLE
(N12)	16"	900 LBS.	W.N. R.T.J	FLANGE	CONNECTION TO SHIP PIPING
(N13)	1"	900 LBS.	W.N. R.F.	FLANGE	PRESSURE GAUGE MANOMETER INCLUDING BLOCK AND BLEED VALVE

- LEGEND:
- = FIELD INSTRUMENT
 - ⊞ = BALL VALVE
 - PT = PRESSURE TRANSMITTER
 - PI = PRESSURE INDICATOR
 - ➔ = FLOW OF N2 DURING PURGING

PROPOSED NITROGEN VOLUME FOR PURGING:

Notes


- EMERGENCY BLOW DOWN VALVES ARE TO OPEN BEFORE PRESSURE IS ABLE TO ESCAPE VIA THE QC/DC FLANGE.
- ALL VALVES ARE FULL BORE.

MLA-101 A : 12" CNG (RH DESIGN)
MLA-101 B : 12" CNG (RH DESIGN)
MLA-101 C : 12" CNG FUTURE (LH DESIGN)

CUSOTMER DOC No.: PKGT-EMC-BTH-PIP-PID-0001 ①

EMCO WHEATON				Emco Wheaton GmbH 36274 Kirchhain, Germany	
A Gardner Denver Product					
GEZ/ DRW	DATUM	NAME	MATERIAL	FÜR DIESE ZEICHNUNG BEHALTEN WIR UNS ALLE RECHTE VOR. THIS DRAWING IS THE PROPERTY OF EMCO WHEATON GMBH. UNAUTHORIZED USE WILL RENDER THE USER LIABLE TO LEGAL ACTION.	
GEZ/ CHD	27.08.2021	akab	GEWICHT /WEIGHT		
FORMAT/ SIZE	A1				
MASSTAB SCALE	1:1	PIPING & INSTRUMENTATION DIAGRAM		ZEICHNUNG: /DRW/ENG	
3	EMCO/CUST	05.10.2021	CNG LOADING ARMS 12"		M4734463-250
2	EMCO/CUST	22.09.2021			
1	EMCO/CUST	16.09.2021			
REV	ÄNDERG.	DATUM	12" HP		ERSATZ FÜR: ENTST. AUS:

CNG LOADING ARM
MLA-101 B: 12"

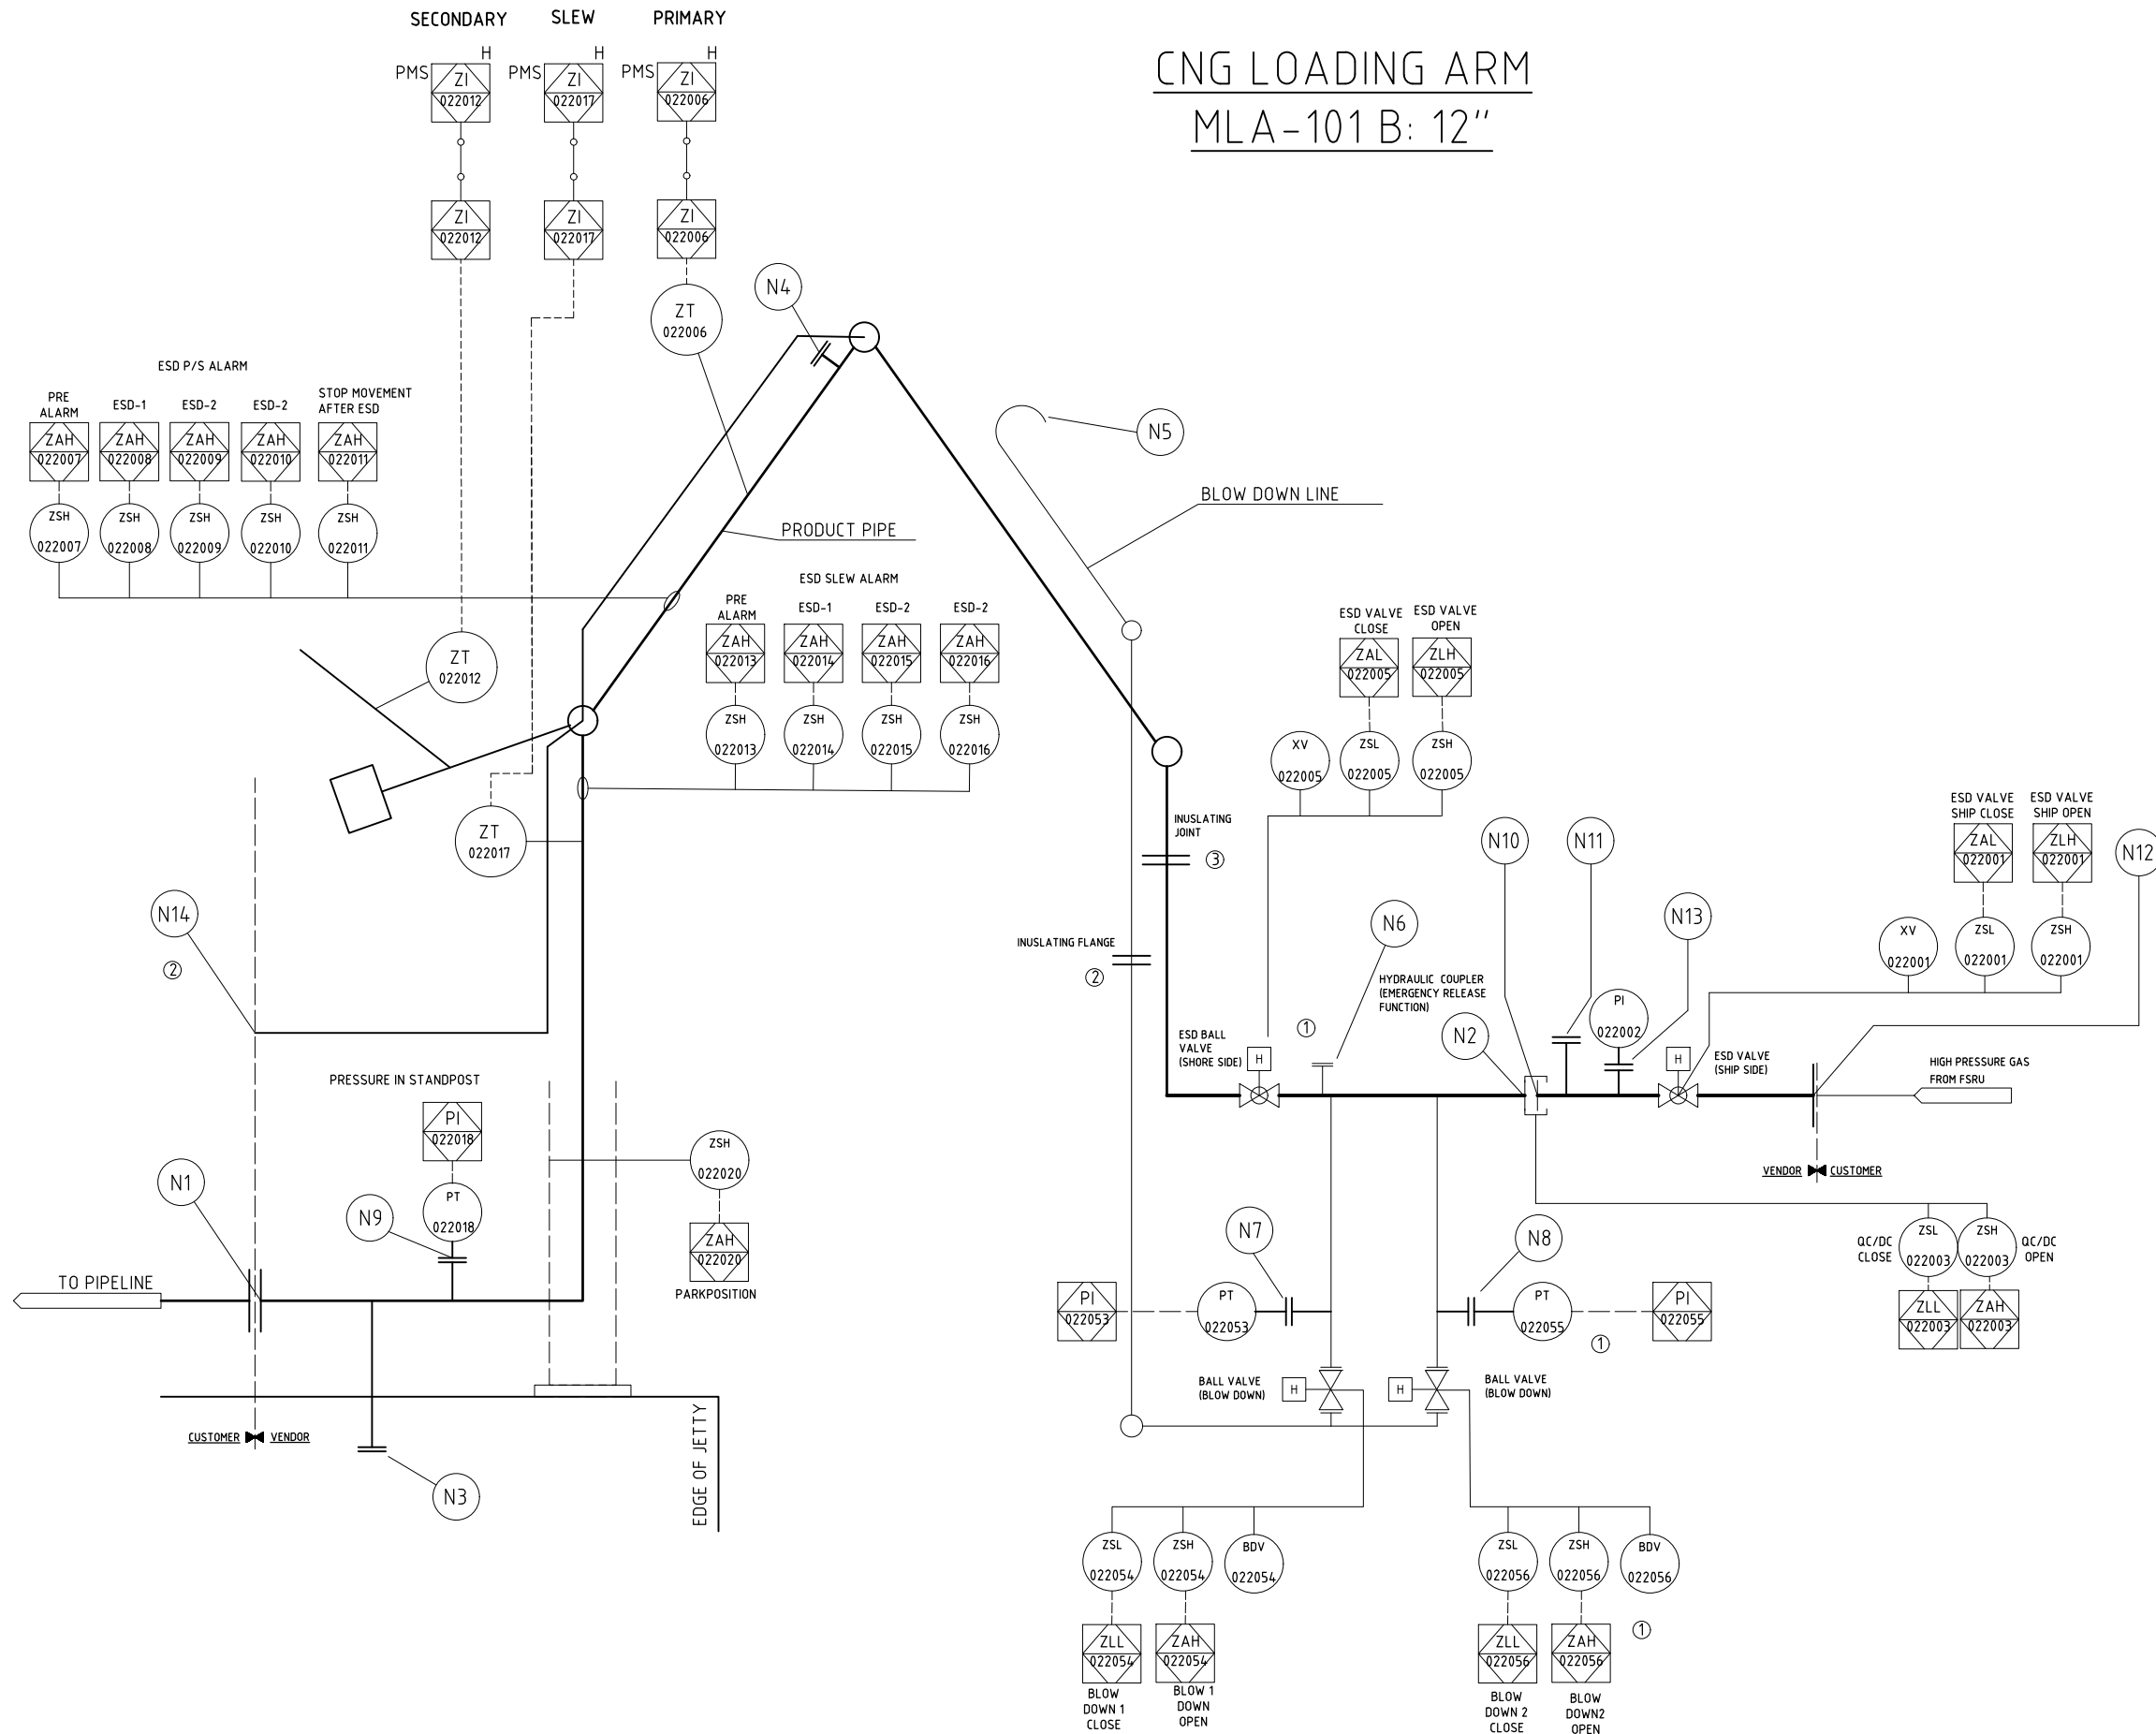

Electrical Plan: M4734463-220 /
PKGT-EMC-BTH-ELE-SLD-0001
Hydraulic Plan: M4734463-230 /
PKGT-EMC-BTH-CIV-DWG-0002

LIST OF CONNECTIONS ON MARINE LOADING ARM					
Stutzen Nr. CONNECT N°	DN SIZE	PN PRESSURE	Dichtfläche FLANGE FACING	Type TYPE OF FLANGES	Bemerkungen REMARKS
(N1)	12"	900 LBS.	W.N. R.F.	FLANGE	OUTLET FLANGE
(N2)	12"	-	-	SPECIAL FLANGE	HYDRAULIC COUPLER (=EMERGENCY RELEASE COUPLER)
(N3)	2"	900 LBS.	W.N. R.F.	FLANGE + BLIND	PURGE CONNECTION AT RISER BOTTOM
(N4)	2"	900 LBS.	W.N. R.F.	FLANGE + BLIND	VENT (FOR PIPING PRESSURE TEST WITH FLUID)
(N5)	2"	-	-	OUTLET, OPEN PIPE	BLOW DOWN AND PURGE OUTLET TO ENVIRONMENT
(N6)	2"	900 LBS.	W.N. R.F.	FLANGE + BLIND	MULTI FUNCTION NOZZLE
(N7)	1"	900 LBS.	W.N. R.F.	FLANGE + BLIND	FOR PRESSURE TRANSMITTER INCLUDING BLOCK AND BLEED VALVE
(N8)	1"	900 LBS.	W.N. R.F.	FLANGE + BLIND	FOR PRESSURE TRANSMITTER INCLUDING BLOCK AND BLEED VALVE
(N9)	1"	900 LBS.	W.N. R.F.	FLANGE + BLIND	FOR PRESSURE TRANSMITTER INCLUDING BLOCK AND BLEED VALVE
(N14)	12x15 mm²	-	-	OPEN PIPE	LEAKAGE DETECTION LINE (SERIAL) FOR BASE-, FULCRUM- AND APEX SWIVEL


LIST OF CONNECTIONS ON SPOOL PIECE					
Stutzen Nr. CONNECT N°	DN SIZE	PN PRESSURE	Dichtfläche FLANGE FACING	Type TYPE OF FLANGES	Bemerkungen REMARKS
(N10)	12"	-	-	SPECIAL FLANGE	COUNTERFLANGE FOR HYDRAULIC COUPLER
(N11)	2"	900 LBS.	W.N. R.F.	FLANGE + BLIND	MULTI FUNCTION NOZZLE
(N12)	16"	900 LBS.	W.N. R.T.J.	FLANGE	CONNECTION TO SHIP PIPING
(N13)	1"	900 LBS.	W.N. R.F.	FLANGE	PRESSURE GAUGE MANOMETER INCLUDING BLOCK AND BLEED VALVE


LEGEND:
○ = FIELD INSTRUMENT
□ = BALL VALVE
PT = PRESSURE TRANSMITTER
PI = PRESSURE INDICATOR
➔ = FLOW OF N2 DURING PURGING

PROPOSED NITROGEN VOLUME FOR PURGING:
Notes
1. EMERGENCY BLOW DOWN VALVES ARE TO OPEN BEFORE PRESSURE IS ABLE TO ESCAPE VIA THE QC/DC FLANGE.
2. ALL VALVES ARE FULL BORE.

MLA-101 A : 12" CNG (RH DESIGN)
MLA-101 B : 12" CNG (RH DESIGN)
MLA-101 C : 12" CNG FUTURE (LH DESIGN)

CUSOTMER DOC No.: PKGT-EMC-BTH-PIP-PID-0001 ①					
EMCO WHEATON A Gardner Denver Product					
Emco Wheaton GmbH 36274 Kirchhain, Germany					
FÜR DIESE ZEICHNUNG BEHALTEN WIR UNS ALLE RECHTE VOR. THIS DRAWING IS THE PROPERTY OF EMCO WHEATON GMBH. UNAUTHORISED USE WILL RENDER THE USER LIABLE TO LEGAL ACTION.					
ZEICHNUNG: /DRW/ENG					
M4734463-250					
ERSATZ FÜR: ENTST. AUS:					
12" HP					
PIPING & INSTRUMENTATION DIAGRAM CNG LOADING ARMS 12"					
1:1					
3 ENCO/CUST 05.10.2021 2 ENCO/CUST 02.09.2021 1 ENCO/CUST 16.09.2021					
REV. ÄNDERG. DATUM					

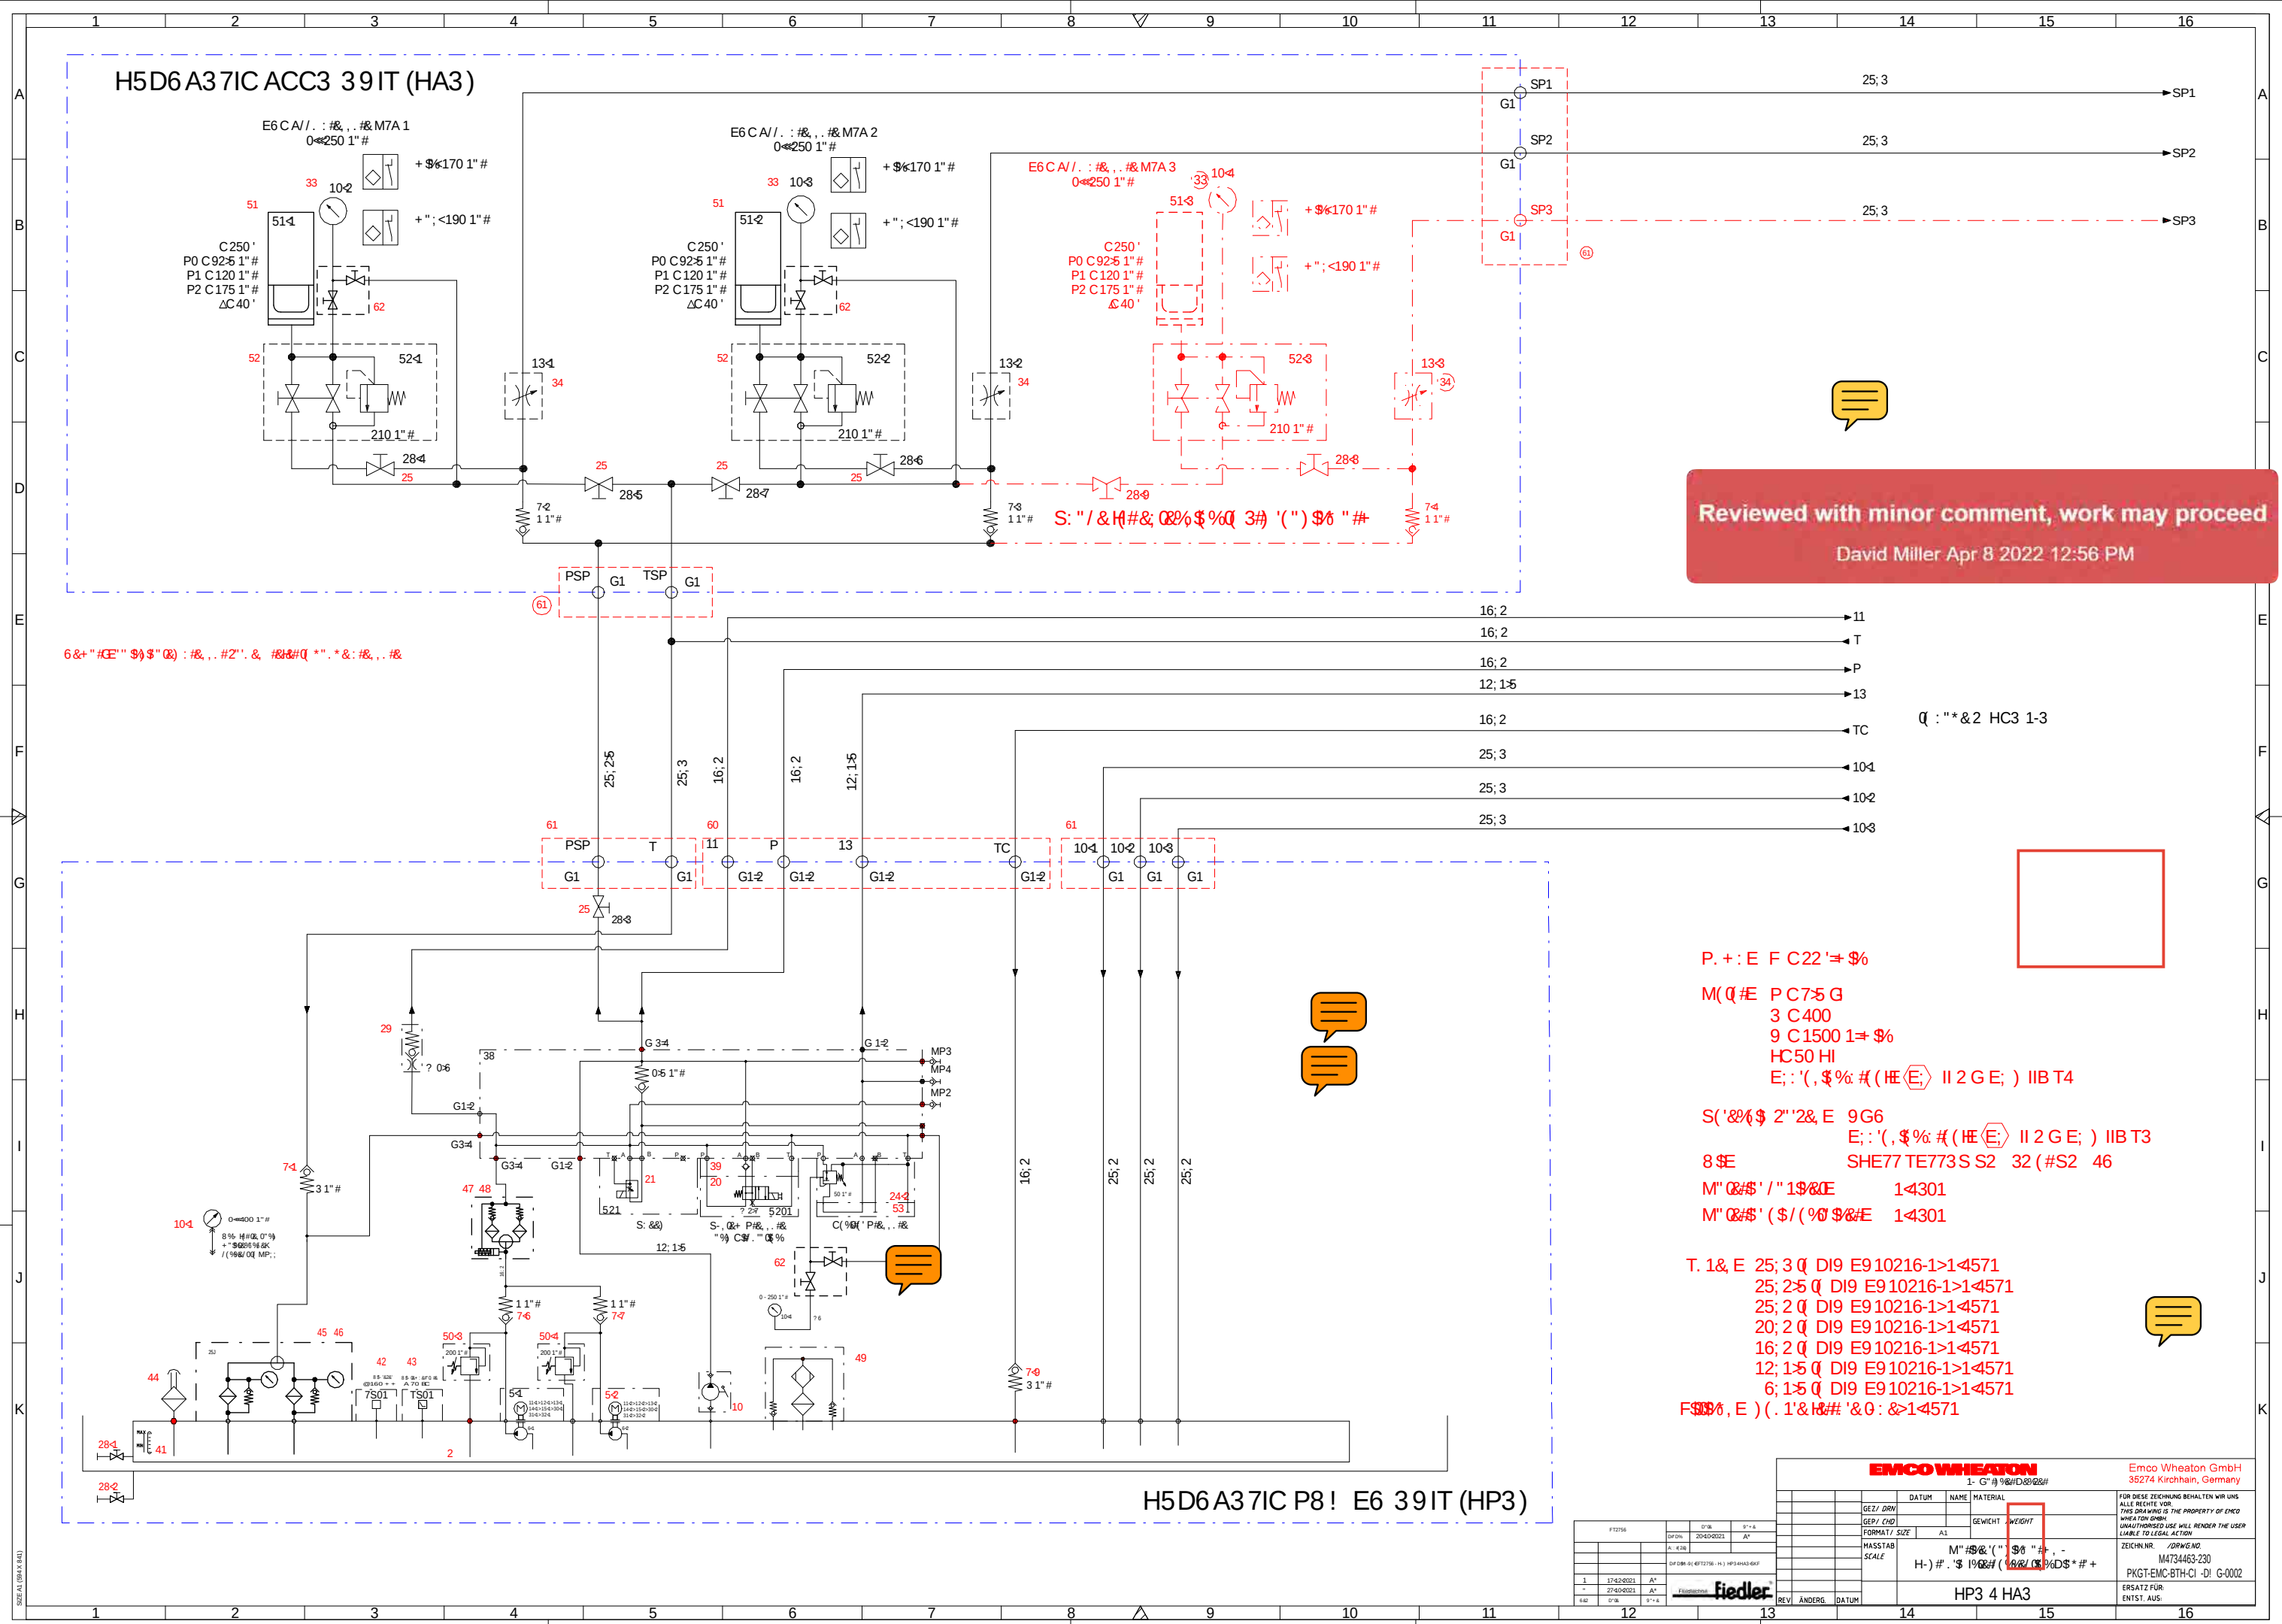

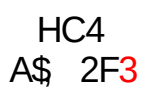

EMCO WHEATON				Emco Wheaton GmbH 35274 Kirchahn, Germany	
2. GHS & SD & S \$					
		DATE	NAME		
GEZ / DRN			MATERIAL	FÜR DIESE ZEICHNUNG BEHALTEN WIR UNS ALLE RECHTE VOR. THIS DRAWING IS THE PROPERTY OF EMCO WHEATON GMBH. UNAUTHORIZED USE WILL RENDER THE USER LIABLE TO LEGAL ACTION	
GEZ / CHD			GEWICHT / WEIGHT	ZEICHEN-NR. / DRWG.NO.	
FORMAT / SIZE	A1			M734463 230	
MASSTAB SCALE			M: 1:500 0 # 00+ \$ - H. * \$H (0.125 \$) & 0.25 \$ & 0.5 \$ & 1 \$	PKGT EMCO BTH CII D G 002	
			HC41	ERSATZ FÜR: ENTST. AUS:	
REV.	ÄNDERG.	DATE			