


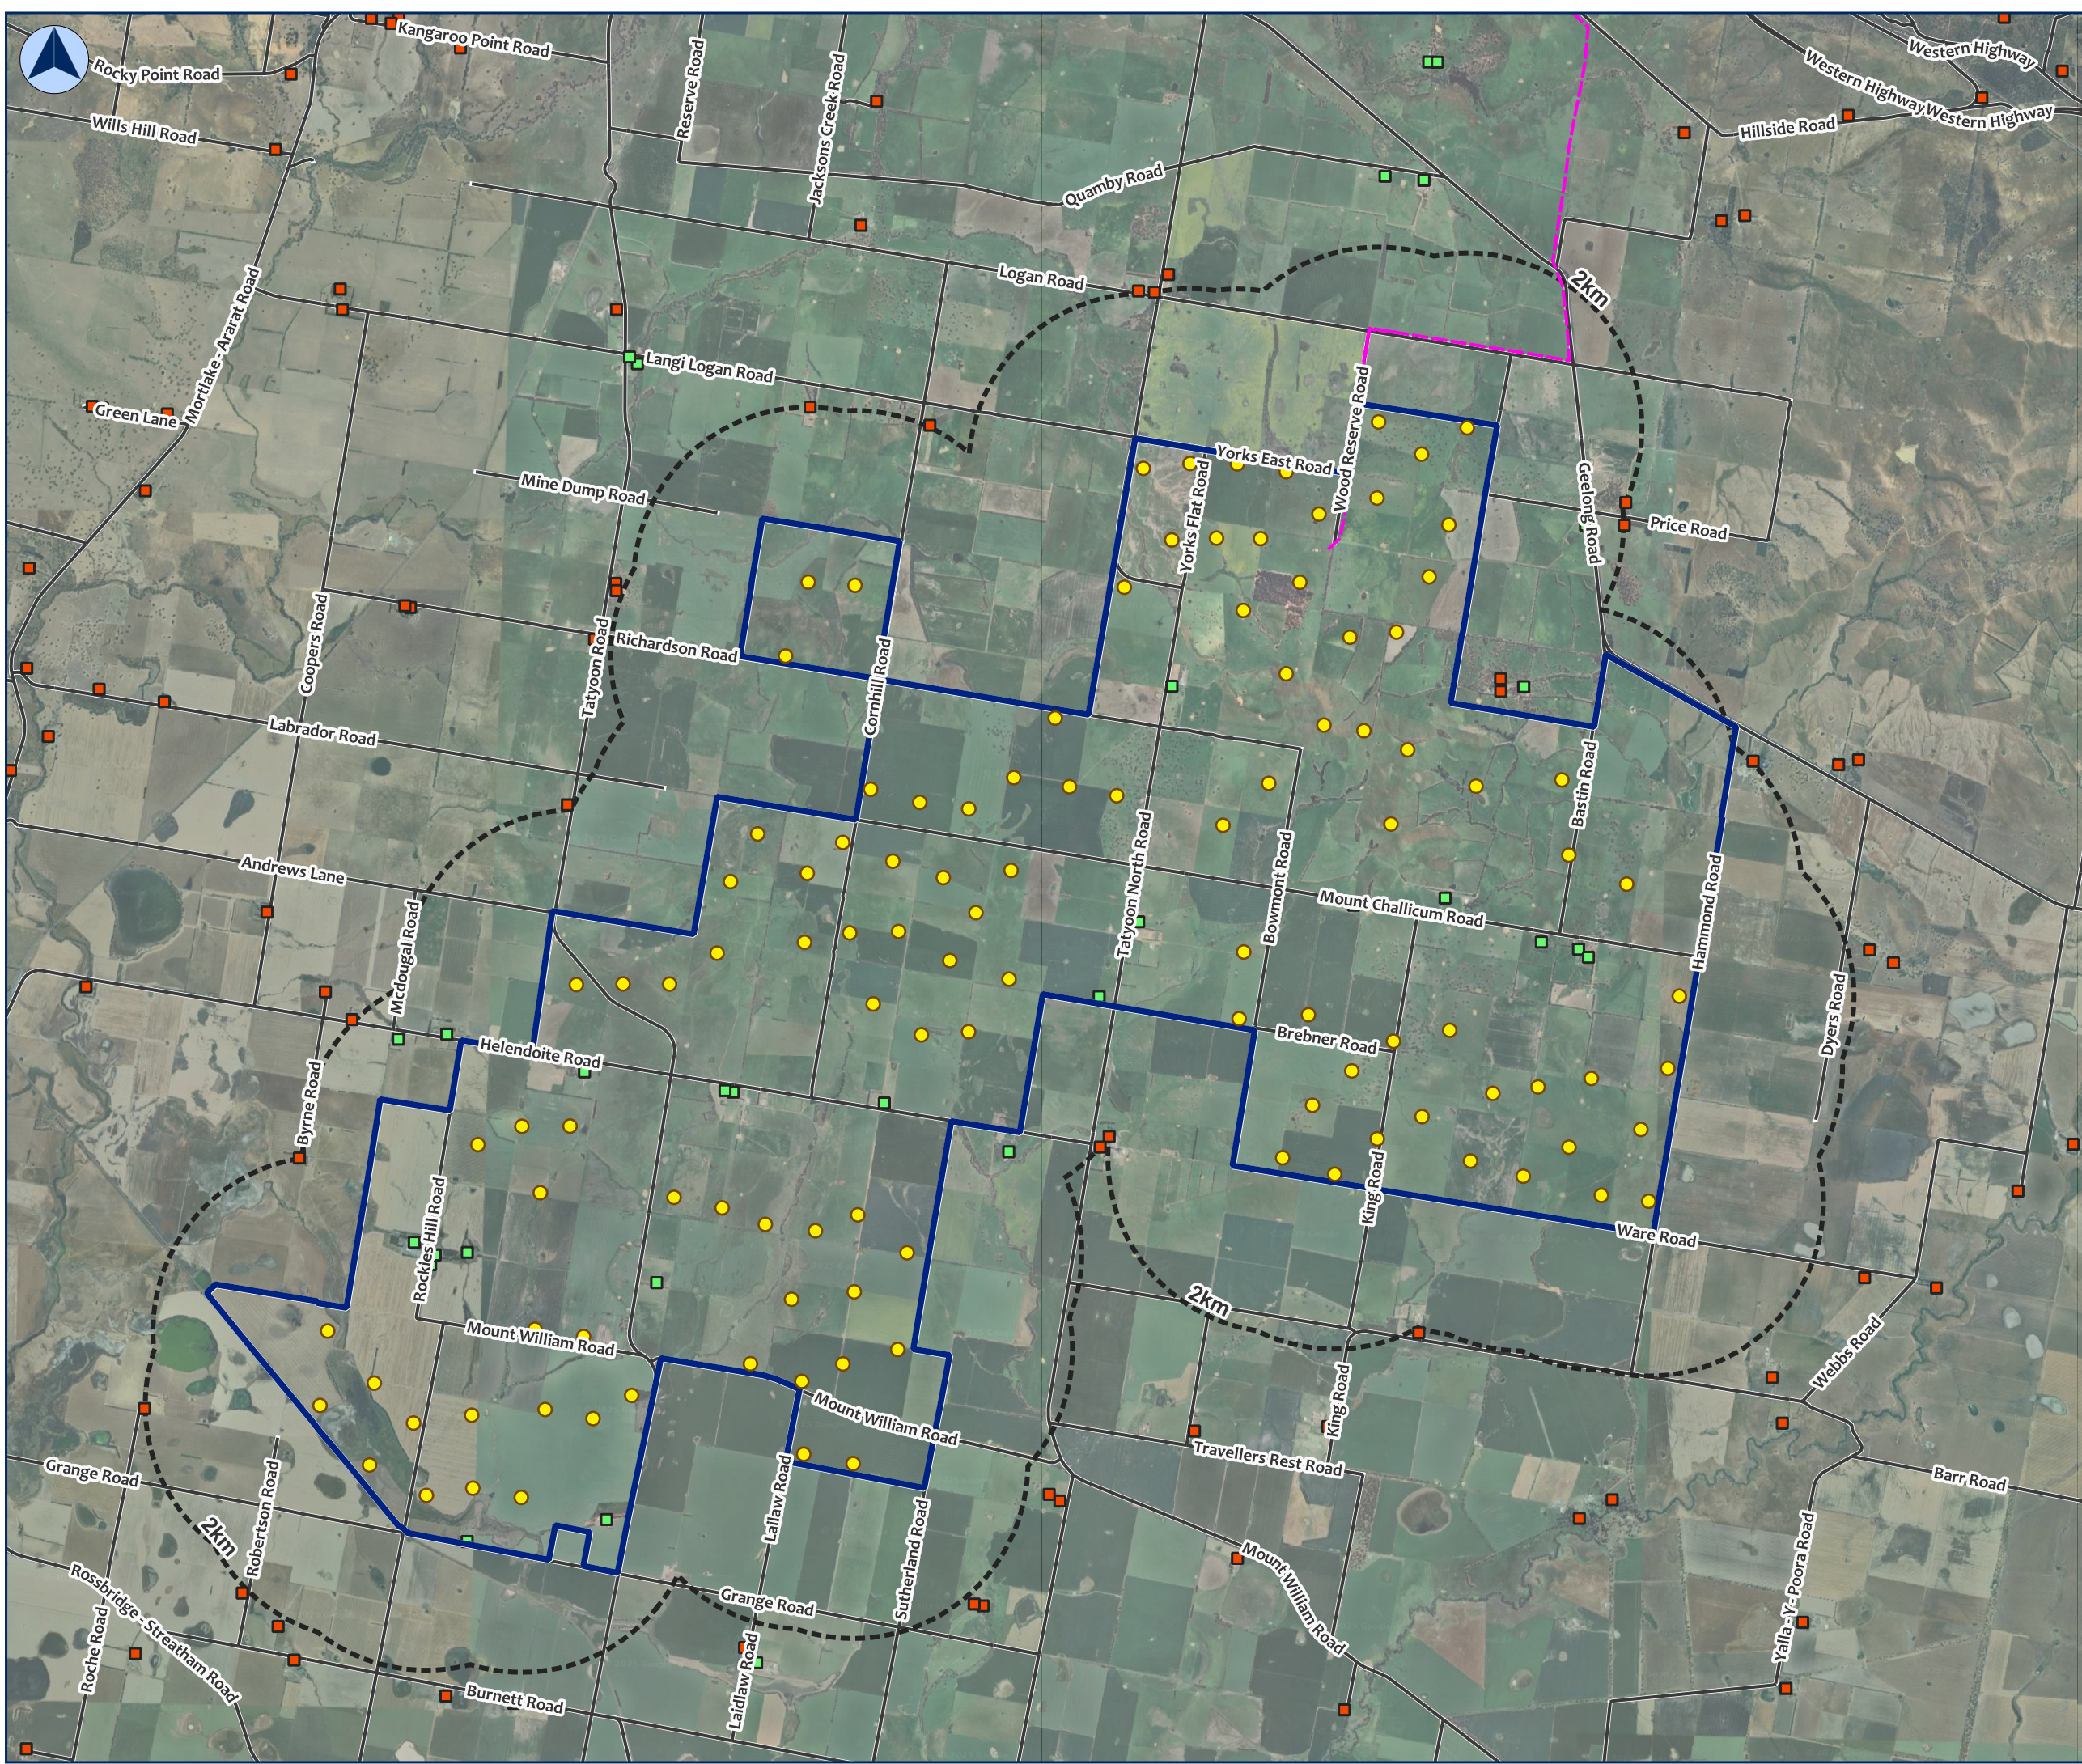


Ballyrogan Wind Farm
Preliminary Layout

Overview Map

- Proposed Turbine Location (114)
- Host Dwelling
- Neighbour Dwelling
- Proposed Overhead External Transmission Line
- - - Turbine Setback (2km)
- ▭ Proposed Site Boundary

**Preliminary - For
Consultation only**

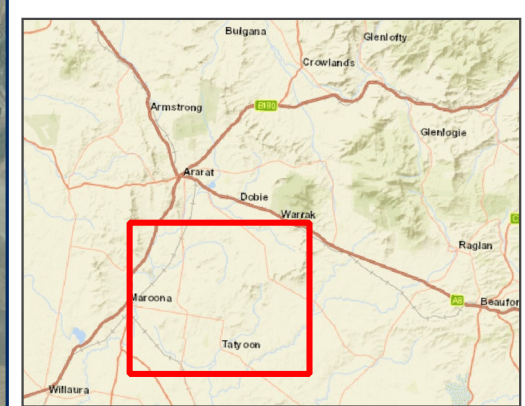

Coordinate System: GDA2020 / MGA zone 54

Date: 11/11/2025
Project Code: BLWF
Company: Squadron Energy
Author: TS
Rev: B
Drawing Number: 039
Scale: 1:70000
Paper: A3
Data Source: Squadron Energy, DEECA VIC (2025), ESRI