


SINGLETON & DUBBO COUNCILS UUNGULA WINDFARM INTERSECTION WORKS GOLDEN HIGHWAY, SAXA RD AND MITCHELL HWY ROAD DESIGN STRATEGIC CONCEPT DESIGN

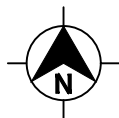

LOCALITY PLAN
NOT TO SCALE


PART INDEX

PART NUMBER	CODE	NAME
PART 1	GE	GENERAL
	MS	MISCELLANEOUS
	RD	ROAD ALIGNMENT AND DETAIL



NOT FOR CONSTRUCTION

THIS DRAWING MAY BE PREPARED IN COLOUR AND MAY BE INCOMPLETE IF COPIED

DRAWING FILE LOCATION / NAME S:\190877\DWG\Engineering\STRATEGIC\190877-DS-GE-001.dwg		LINEAR REFERENCING START: ? FINISH: ?		PLOT DATE / TIME 2/9/2023 4:37 PM		PLOT BY thin		CLIENT NSW Government Transport Roads & Maritime Services		SINGLETON & DUBBO COUNCILS GOLDEN HIGHWAY, SAXA ROAD & MITCHELL HIGHWAY UUNGULA WINDFARM INTERSECTION UPGRADE WORKS		A3	
PREPARED BY  Central Coast 5 Pioneer Avenue, P.O. Box 3717, Tuggerah N.S.W. 2259 Phone: (02) 4305 4300 Fax: (02) 4305 4399 email: coast@adwjohnson.com.au www.adwjohnson.com.au ABN 62 129 445 398		DESIGNED SIGNED NAME THI NGUYEN TITLE CIVIL ENGINEER DATE 09/02/2023		REVIEWED SIGNED NAME IAN BROWN TITLE SENIOR CIVIL ENGINEER DATE 09/02/2023		VERIFIED SIGNED NAME TITLE DATE		RMS PROJECT MANAGER NAME TITLE		VALIDATION AND ACCEPTANCE OF THESE DRAWINGS AND THE DESIGN SHOWN THEREON IS TO BE CARRIED OUT UNDER SEPARATE PROCESS		PREPARED FOR WARRICK ANDREWS LOGISTICS MANAGER REX J ANDREWS PTY LTD	
RMS PROJECT No. -		DESIGN PROJECT No. -		RMS REGISTRATION No. XXXXXXX/XXXXXX		ISSUE STATUS STRATEGIC DESIGN		EDMS No. -		SHEET No. GE-001		ISSUE 1	

SHEET NO	SHEET DESCRIPTION	ISSUE				
		0	1	2	3	4
GE	GENERAL					
GE-0001	COVER SHEET	09.02.2023				
GE-0002	SHEET INDEX	09.02.2023				
MS	MISCELLANEOUS					
MS-0101	TURNING PATHS PLAN - GOLDEN HWY / PAGAN ST	09.02.2023				
MS-0102	TURNING PATHS PLAN - GOLDEN HWY NEAR QUEEN ST	09.02.2023				
MS-0103	TURNING PATHS PLAN - GOLDEN HWY / DENMAN RD	09.02.2023				
MS-0104	TURNING PATHS PLAN - GOLDEN HWY / SAXA RD	09.02.2023				
MS-0105	TURNING PATHS PLAN - MITCHELL HWY / GOOLMA RD	09.02.2023				
RD	ROADWORKS					
RD-0101	GENERAL ARRANGEMENT PLAN - GOLDEN HWY / PAGAN ST	09.02.2023				
RD-0102	GENERAL ARRANGEMENT PLAN - GOLDEN HWY NEAR QUEEN ST	09.02.2023				
RD-0103	GENERAL ARRANGEMENT PLAN - GOLDEN HWY / DENMAN RD	09.02.2023				
RD-0104	GENERAL ARRANGEMENT PLAN - GOLDEN HWY / SAXA RD	09.02.2023				
RD-0105	GENERAL ARRANGEMENT PLAN - MITCHELL HWY / GOOLMA RD	09.02.2023				











THIS DRAWING MAY BE PREPARED IN COLOUR AND MAY BE INCOMPLETE IF COPIED


50mm ON A3 SIZE ORIGINAL

NOT FOR CONSTRUCTION

DRAWING FILE LOCATION / NAME		DESIGN LOT CODE	DESIGN MODEL FILE(S) USED FOR DOCUMENTATION OF THIS DRAWING		PLOT DATE / TIME	PLOT BY	CLIENT	SINGLETON & DUBBO COUNCILS GOLDEN HIGHWAY, SAXA ROAD & MITCHELL HIGHWAY UJUNGULA WINDFARM INTERSECTION UPGRADE WORKS GENERAL SHEET INDEX		A3
EXTERNAL REFERENCE FILES	REV	DATE	AMENDMENT / REVISION DESCRIPTION	WVR No.	APPROVAL	SCALES ON A3 SIZE DRAWING	DRAWINGS / DESIGN PREPARED BY	TITLE	NAME	DATE
X_190836-SHT X_190877-PLAN-AERIALS-MGA2020z56 X_190877-PLAN-CONT-MGA2020z56 X_190877-PLAN-DESIGN-MGA2020z56 X_190877-PLAN-EXIST-SERVICES-MGA2020z56 X_190877-PLAN-SURV-TOPO-MGA2020z56 X_190877-PLAN-TURNING-PATHS-MGA2020z56	0	07.02.23	STRATEGIC DESIGN		I.B.	NOT TO SCALE	COMPANY NAME / LOGO	DRAWN	D. NEUPANE	23.01.23
								DRG CHECK	I. BROWN	23.01.23
						CO-ORDINATE SYSTEM: MGA2020 HEIGHT DATUM: AHD		DESIGN	T. NGUYEN	23.01.23
								DESIGN CHECK	I. BROWN	23.01.23
								DESIGN MNGR	I. BROWN	23.01.23
								PROJECT MNGR	I. BROWN	23.01.23
							PREPARED FOR BRANCH NAME SECTION NAME DEPARTMENT NAME		TNSW REGISTRATION No. XXXXXXX/XXXXXX ISSUE STATUS: STRATEGIC DESIGN EDMS No. - SHEET No. GE-0002 ISSUE 0	

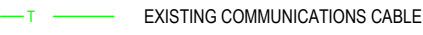LEGEND

 -  DP OVERLAY BOUNDARY
-  MC10 CONTROL ALIGNMENT LABEL
-  EXISTING POLE - POWER
-  EXISTING POLE - POWER AND LIGHT
-  EXISTING SIGN
-  EXISTING OVERHEAD POWER
-  EXISTING COMMUNICATIONS CABLE
-  EXISTING WATER MAIN
-  EXISTING STORMWATER PIPE
-  NEW HARDSTAND

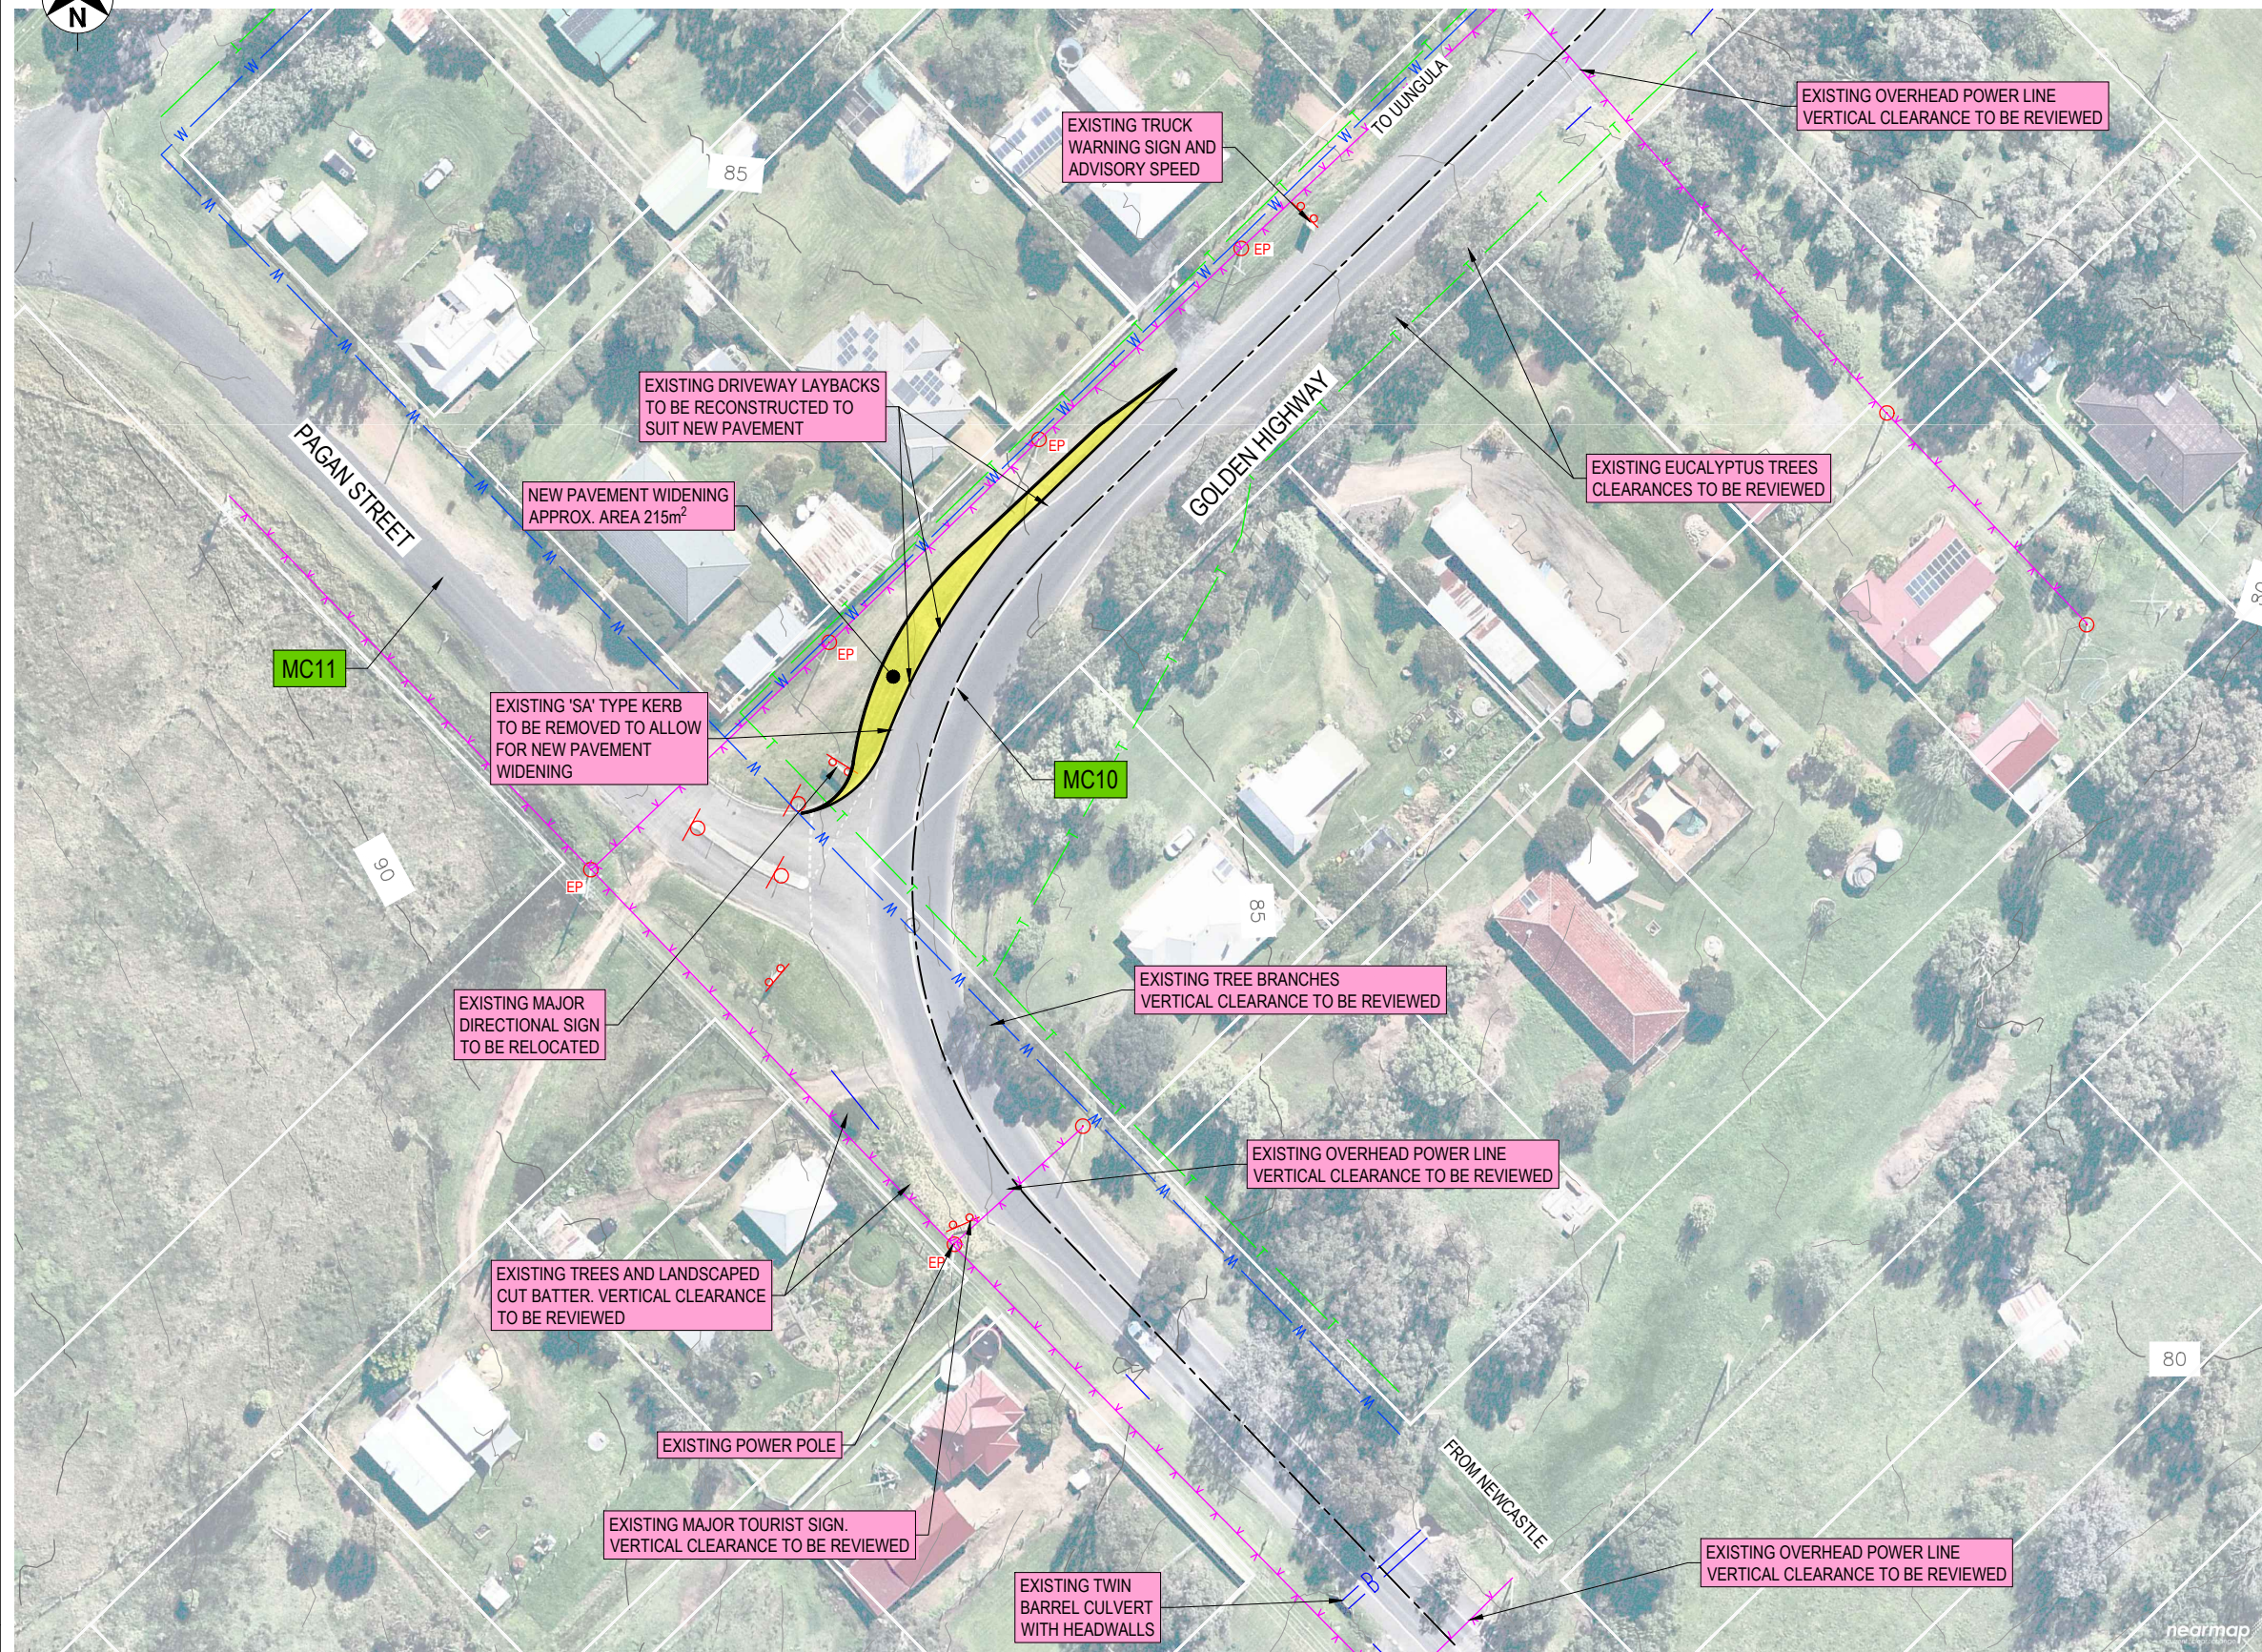

PLAN
SCALE 1:1000












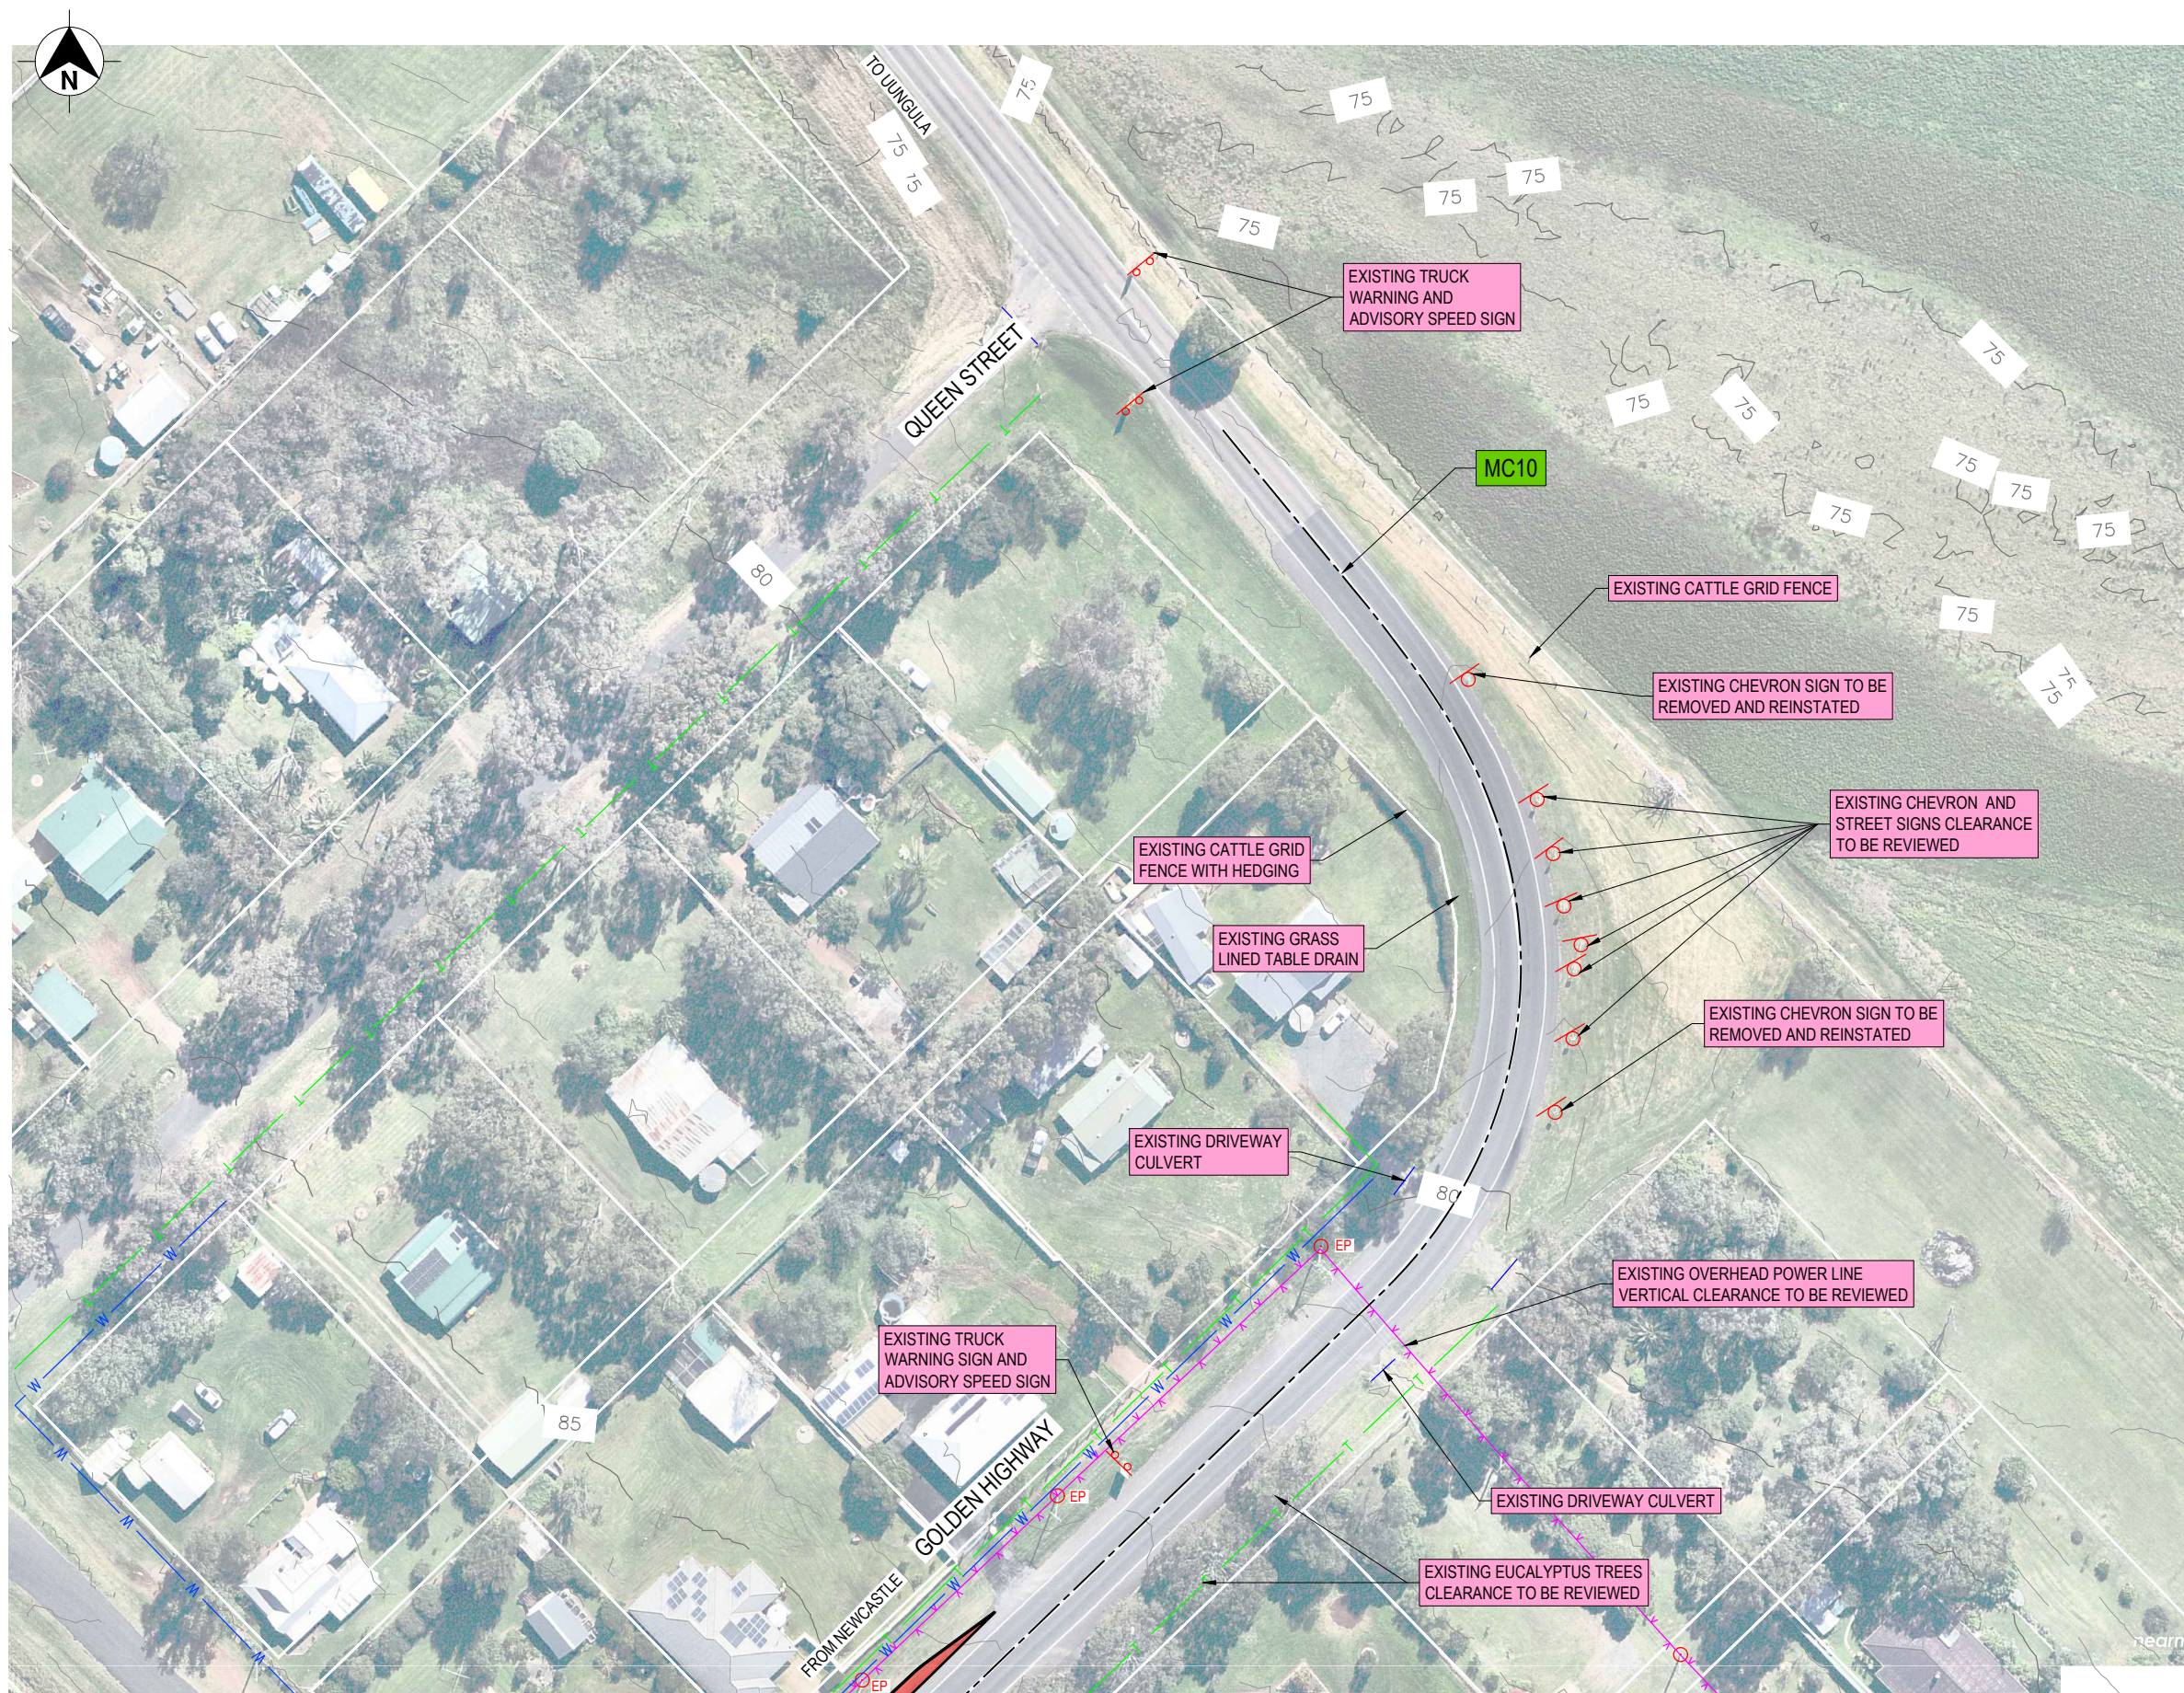
NOT FOR CONSTRUCTION

THIS DRAWING MAY BE PREPARED IN COLOUR AND MAY BE INCOMPLETE IF COPIED

DRAWING FILE LOCATION / NAME		DESIGN LOT CODE	DESIGN MODEL FILE(S) USED FOR DOCUMENTATION OF THIS DRAWING	PLOT DATE / TIME	PLOT BY	CLIENT	SINGLETON COUNCIL GOLDEN HIGHWAY GOLDEN HIGHWAY / PAGAN STREET INTERSECTION UPGRADE WORKS GENERAL ARRANGEMENT PLAN	A3
EXTERNAL REFERENCE FILES		WVR No.	SCALES ON A3 SIZE DRAWING	TITLE	NAME	DATE	REX J ANDREWS PTY LTD PREPARED FOR BRANCH NAME SECTION NAME DEPARTMENT NAME	TNSW REGISTRATION No. XXXXXXX/XXXXXX ISSUE STATUS STRATEGIC DESIGN EDMS No. - SHEET No. RD-0101 PART 1 ISSUE 0
REV	DATE	AMENDMENT / REVISION DESCRIPTION	APPROVAL	DRAWINGS / DESIGN PREPARED BY	DRAWN	DATE		
0	07.02.23	STRATEGIC DESIGN	I.B.	COMPANY NAME / LOGO	DRG CHECK	DATE		
X_190836-SHT X_190877-PLAN-AERIALS-MGA2020z56 X_190877-PLAN-CONT-MGA2020z56 X_190877-PLAN-DESIGN-MGA2020z56 X_190877-PLAN-EXIST-SERVICES-MGA2020z56 X_190877-PLAN-SURV-TOPO-MGA2020z56 X_190877-PLAN-TURNING-PATHS-MGA2020z56		0 10 20 30 40 HORIZONTAL SCALE 1:1000m		 Central Coast 5 Pioneer Avenue, P.O. Box 3117, Tuggerah N.S.W. 2259 Phone: (02) 4305 4300 Fax: (02) 4305 4399 email: central@adephrson.com.au www.adephrson.com.au ABN 62 129 445 398	DESIGN	23.01.23		
		CO-ORDINATE SYSTEM MGA2020 ZONE 56		HEIGHT DATUM AHD	DESIGN CHECK	23.01.23		
					DESIGN MNGR	23.01.23		
					PROJECT MNGR	23.01.23		

LEGEND

-  DP OVERLAY BOUNDARY
-  MC10 CONTROL ALIGNMENT LABEL
-  EXISTING POLE - POWER
-  EXISTING POLE - POWER AND LIGHT
-  EXISTING SIGN
-  EXISTING OVERHEAD POWER
-  EXISTING COMMUNICATIONS CABLE
-  EXISTING WATER MAIN
-  EXISTING STORMWATER PIPE



PLAN
SCALE 1:1000








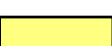



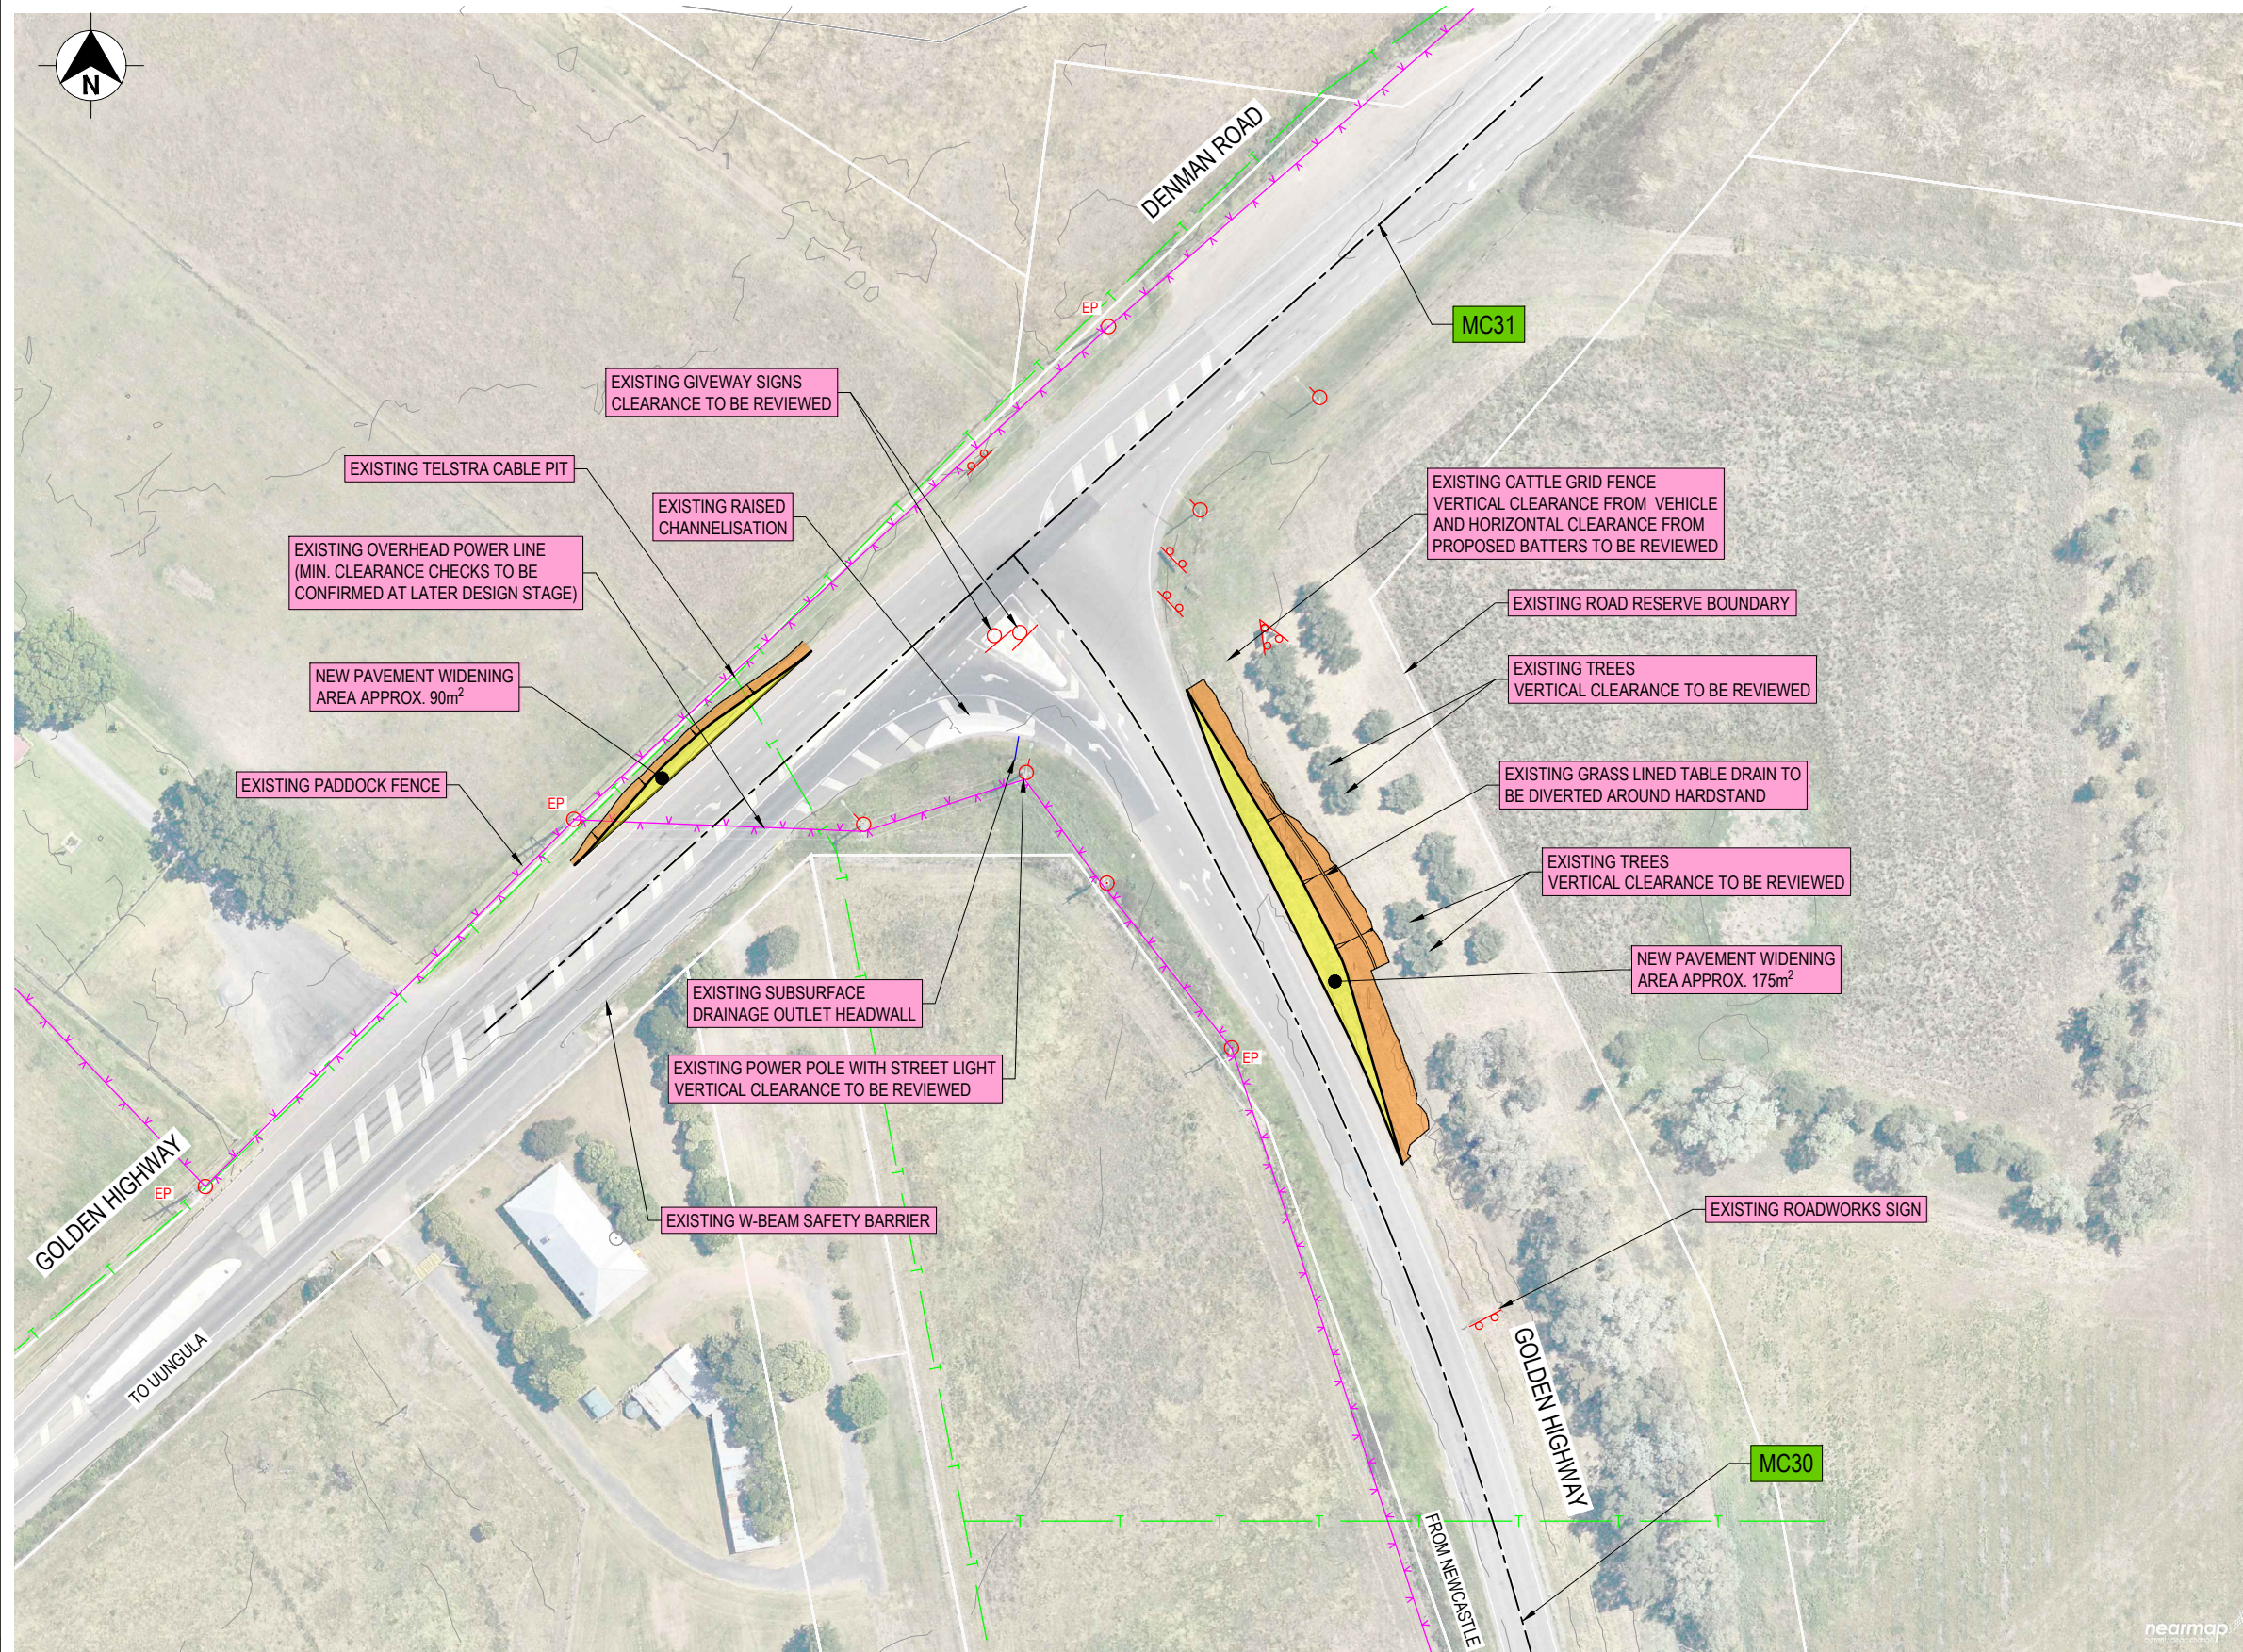
NOT FOR CONSTRUCTION

THIS DRAWING MAY BE PREPARED IN COLOUR AND MAY BE INCOMPLETE IF COPIED

DRAWING FILE LOCATION / NAME		DESIGN LOT CODE	DESIGN MODEL FILE(S) USED FOR DOCUMENTATION OF THIS DRAWING	PLOT DATE / TIME	PLOT BY	CLIENT	SINGLETON COUNCIL GOLDEN HIGHWAY GOLDEN HIGHWAY NEAR QUEEN STREET INTERSECTION UPGRADE WORKS GENERAL ARRANGEMENT PLAN	A3
EXTERNAL REFERENCE FILES		WVR No.	APPROVAL	TITLE	NAME	DATE	PREPARED FOR BRANCH NAME SECTION NAME DEPARTMENT NAME	TNSW REGISTRATION No. XXXXXXX/XXXXXX
X_190836-SHT X_190877-PLAN-AERIALS-MGA2020z56 X_190877-PLAN-CONT-MGA2020z56 X_190877-PLAN-DESIGN-MGA2020z56 X_190877-PLAN-EXIST-SERVICES-MGA2020z56 X_190877-PLAN-SURV-TOPO-MGA2020z56 X_190877-PLAN-TURNING-PATHS-MGA2020z56		0	07.02.23	STRATEGIC DESIGN	I.B.			ISSUE STATUS STRATEGIC DESIGN
		SCALES ON A3 SIZE DRAWING 0 10 20 30 40 HORIZONTAL SCALE 1:1000m CO-ORDINATE SYSTEM MGA2020 ZONE 56 HEIGHT DATUM AHD		DRAWINGS / DESIGN PREPARED BY COMPANY NAME / LOGO  Central Coast 5 Pioneer Avenue, P.O. Box 3117, Fugleah N.S.W. 2259 Phone: (02) 4305 4300 Fax: (02) 4305 4399 email: central@adwjohnson.com.au www.adwjohnson.com.au ABN 62 129 445 398		REX J ANDREWS PTY LTD		SHEET No. RD-0102 ISSUE 0
© Roads and Maritime Services								

LEGEND

-  DP OVERLAY BOUNDARY
-  MC10 CONTROL ALIGNMENT LABEL
-  EXISTING POLE - POWER
-  EXISTING POLE - POWER AND LIGHT
-  EXISTING SIGN
-  EXISTING OVERHEAD POWER
-  EXISTING COMMUNICATIONS CABLE
-  NEW HARDSTAND
-  NEW EARTHWORKS BATTERS / TABLE DRAIN



PLAN
SCALE 1:1000










NOT FOR CONSTRUCTION

THIS DRAWING MAY BE PREPARED IN COLOUR AND MAY BE INCOMPLETE IF COPIED

DRAWING FILE LOCATION / NAME		DESIGN LOT CODE	DESIGN MODEL FILE(S) USED FOR DOCUMENTATION OF THIS DRAWING	PLOT DATE / TIME	PLOT BY	CLIENT	SINGLETON COUNCIL GOLDEN HIGHWAY GOLDEN HIGHWAY / DENMAN ROAD INTERSECTION UPGRADE WORKS GENERAL ARRANGEMENT	A3
EXTERNAL REFERENCE FILES	REV	DATE	AMENDMENT / REVISION DESCRIPTION	WVR No.	APPROVAL	SCALES ON A3 SIZE DRAWING	DRAWINGS / DESIGN PREPARED BY	COMPANY NAME / LOGO
X_190836-SHT	0	07.02.23	STRATEGIC DESIGN		I.B.	0 10 20 30 40 HORIZONTAL SCALE 1:1000m		
X_190877-PLAN-AERIALS-MGA2020z56						CO-ORDINATE SYSTEM MGA2020 ZONE 56	HEIGHT DATUM AHD	Central Coast 5 Pioneer Avenue, P.O. Box 3117, Tuggerah N.S.W. 2259 Phone: (02) 4305 4300 Fax: (02) 4305 4399 email: central@adwphoton.com.au www.adwphoton.com.au ABN 62 129 445 398
X_190877-PLAN-CONT-MGA2020z56								
X_190877-PLAN-DESIGN-MGA2020z56								
X_190877-PLAN-EXIST-SERVICES-MGA2020z56								
X_190877-PLAN-SURV-TOPO-MGA2020z56								
X_190877-PLAN-TURNING-PATHS-MGA2020z56								
TITLE		NAME	DATE	CLIENT		PREPARED FOR		
DRAWN		T. NGUYEN	23.01.23	REX J ANDREWS PTY LTD		BRANCH NAME		
DRG CHECK		I. BROWN	23.01.23			SECTION NAME		
DESIGN		T. NGUYEN	23.01.23			DEPARTMENT NAME		
DESIGN CHECK		I. BROWN	23.01.23			TNSW REGISTRATION No. XXXXXXX/XXXXXX		
DESIGN MNGR		I. BROWN	23.01.23			ISSUE STATUS		
PROJECT MNGR		I. BROWN	23.01.23			STRATEGIC DESIGN		
						EDMS No. -		
						SHEET No. RD-0103		
						ISSUE 0		

LEGEND

-  DP OVERLAY BOUNDARY
-  CONTROL ALIGNMENT LABEL
-  EXISTING SIGN
-  EXISTING COMMUNICATIONS CABLE
-  EXISTING STORMWATER PIPE
-  NEW SWALE
-  NEW HARDSTAND

NOTES

1. EXTENT OF EXISTING LOCAL AREA TRAFFIC SIGNAGE AND GUIDEPOSTS TO BE RELOCATED TO BE CONFIRMED DURING CONCEPT AND DETAILED DESIGN.
2. CADASTRAL BOUNDARIES SHOWN ARE INDICATIVE ONLY SOURCED FROM SIXMAPS DIGITAL DATA. LOCATION OF CADASTRAL BOUNDARIES TO BE CONFIRMED DURING DETAILED DESIGN.
2. SERVICES SHOWN ARE INDICATIVE ONLY SOURCED FROM DIAL BEFORE YOU DIG INFORMATION.



PLAN
SCALE 1:1000








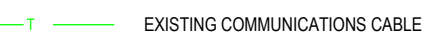









NOT FOR CONSTRUCTION

THIS DRAWING MAY BE PREPARED IN COLOUR AND MAY BE INCOMPLETE IF COPIED 50mm ON A3 SIZE ORIGINAL

DRAWING FILE LOCATION / NAME		DESIGN LOT CODE	DESIGN MODEL FILE(S) USED FOR DOCUMENTATION OF THIS DRAWING		PLOT DATE / TIME	PLOT BY	CLIENT	SINGLETON COUNCIL GOLDEN HIGHWAY GOLDEN HIGHWAY / SAXA ROAD INTERSECTION UPGRADE WORKS GENERAL ARRANGEMENT PLAN	A3		
EXTERNAL REFERENCE FILES		WVR No.	APPROVAL	SCALES ON A3 SIZE DRAWING	DRAWINGS / DESIGN PREPARED BY		REX J ANDREWS PTY LTD	PREPARED FOR BRANCH NAME SECTION NAME DEPARTMENT NAME	TNSW REGISTRATION No. XXXXXXX/XXXXXX		
REV	DATE	AMENDMENT / REVISION DESCRIPTION	I.B.	 HORIZONTAL SCALE 1:1000m	COMPANY NAME / LOGO				ISSUE STATUS	EDMS No.	SHEET No.
0	07.02.23	STRATEGIC DESIGN			CO-ORDINATE SYSTEM MGA2020 ZONE 55	HEIGHT DATUM AHD			 Central Coast 5 Pioneer Avenue, P.O. Box 3117, Sugbah NSW 2258 Phone: (02) 4305 4300 Fax: (02) 4305 4399 email: cco@adwjohnson.com.au www.adwjohnson.com.au ABN 62 129 445 398	STRATEGIC DESIGN	-
X_190836-SHT X_190877-PLAN-AERIALS-MGA2020z55 X_190877-PLAN-CONT-MGA2020z55 X_190877-PLAN-DESIGN-MGA2020z55 X_190877-PLAN-EXIST-SERVICES-MGA2020z55 X_190877-PLAN-SURV-TOPO-MGA2020z55 X_190877-PLAN-TURNING-PATHS-MGA2020z55										ISSUE	
										0	

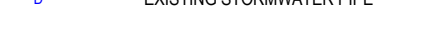LEGEND

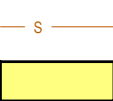-  DP OVERLAY BOUNDARY
-  MC10 CONTROL ALIGNMENT LABEL
-  EXISTING POLE - LIGHT
-  EXISTING POLE - POWER
-  EXISTING POLE - POWER AND LIGHT
-  EXISTING SIGN
-  EXISTING OVERHEAD POWER
-  EXISTING COMMUNICATIONS CABLE
-  EXISTING WATER MAIN
-  EXISTING STORMWATER PIPE
-  EXISTING HIGH PRESSURE GAS MAIN
-  EXISTING UNDERGROUND POWER
-  EXISTING SEWER
-  NEW HARDSTAND

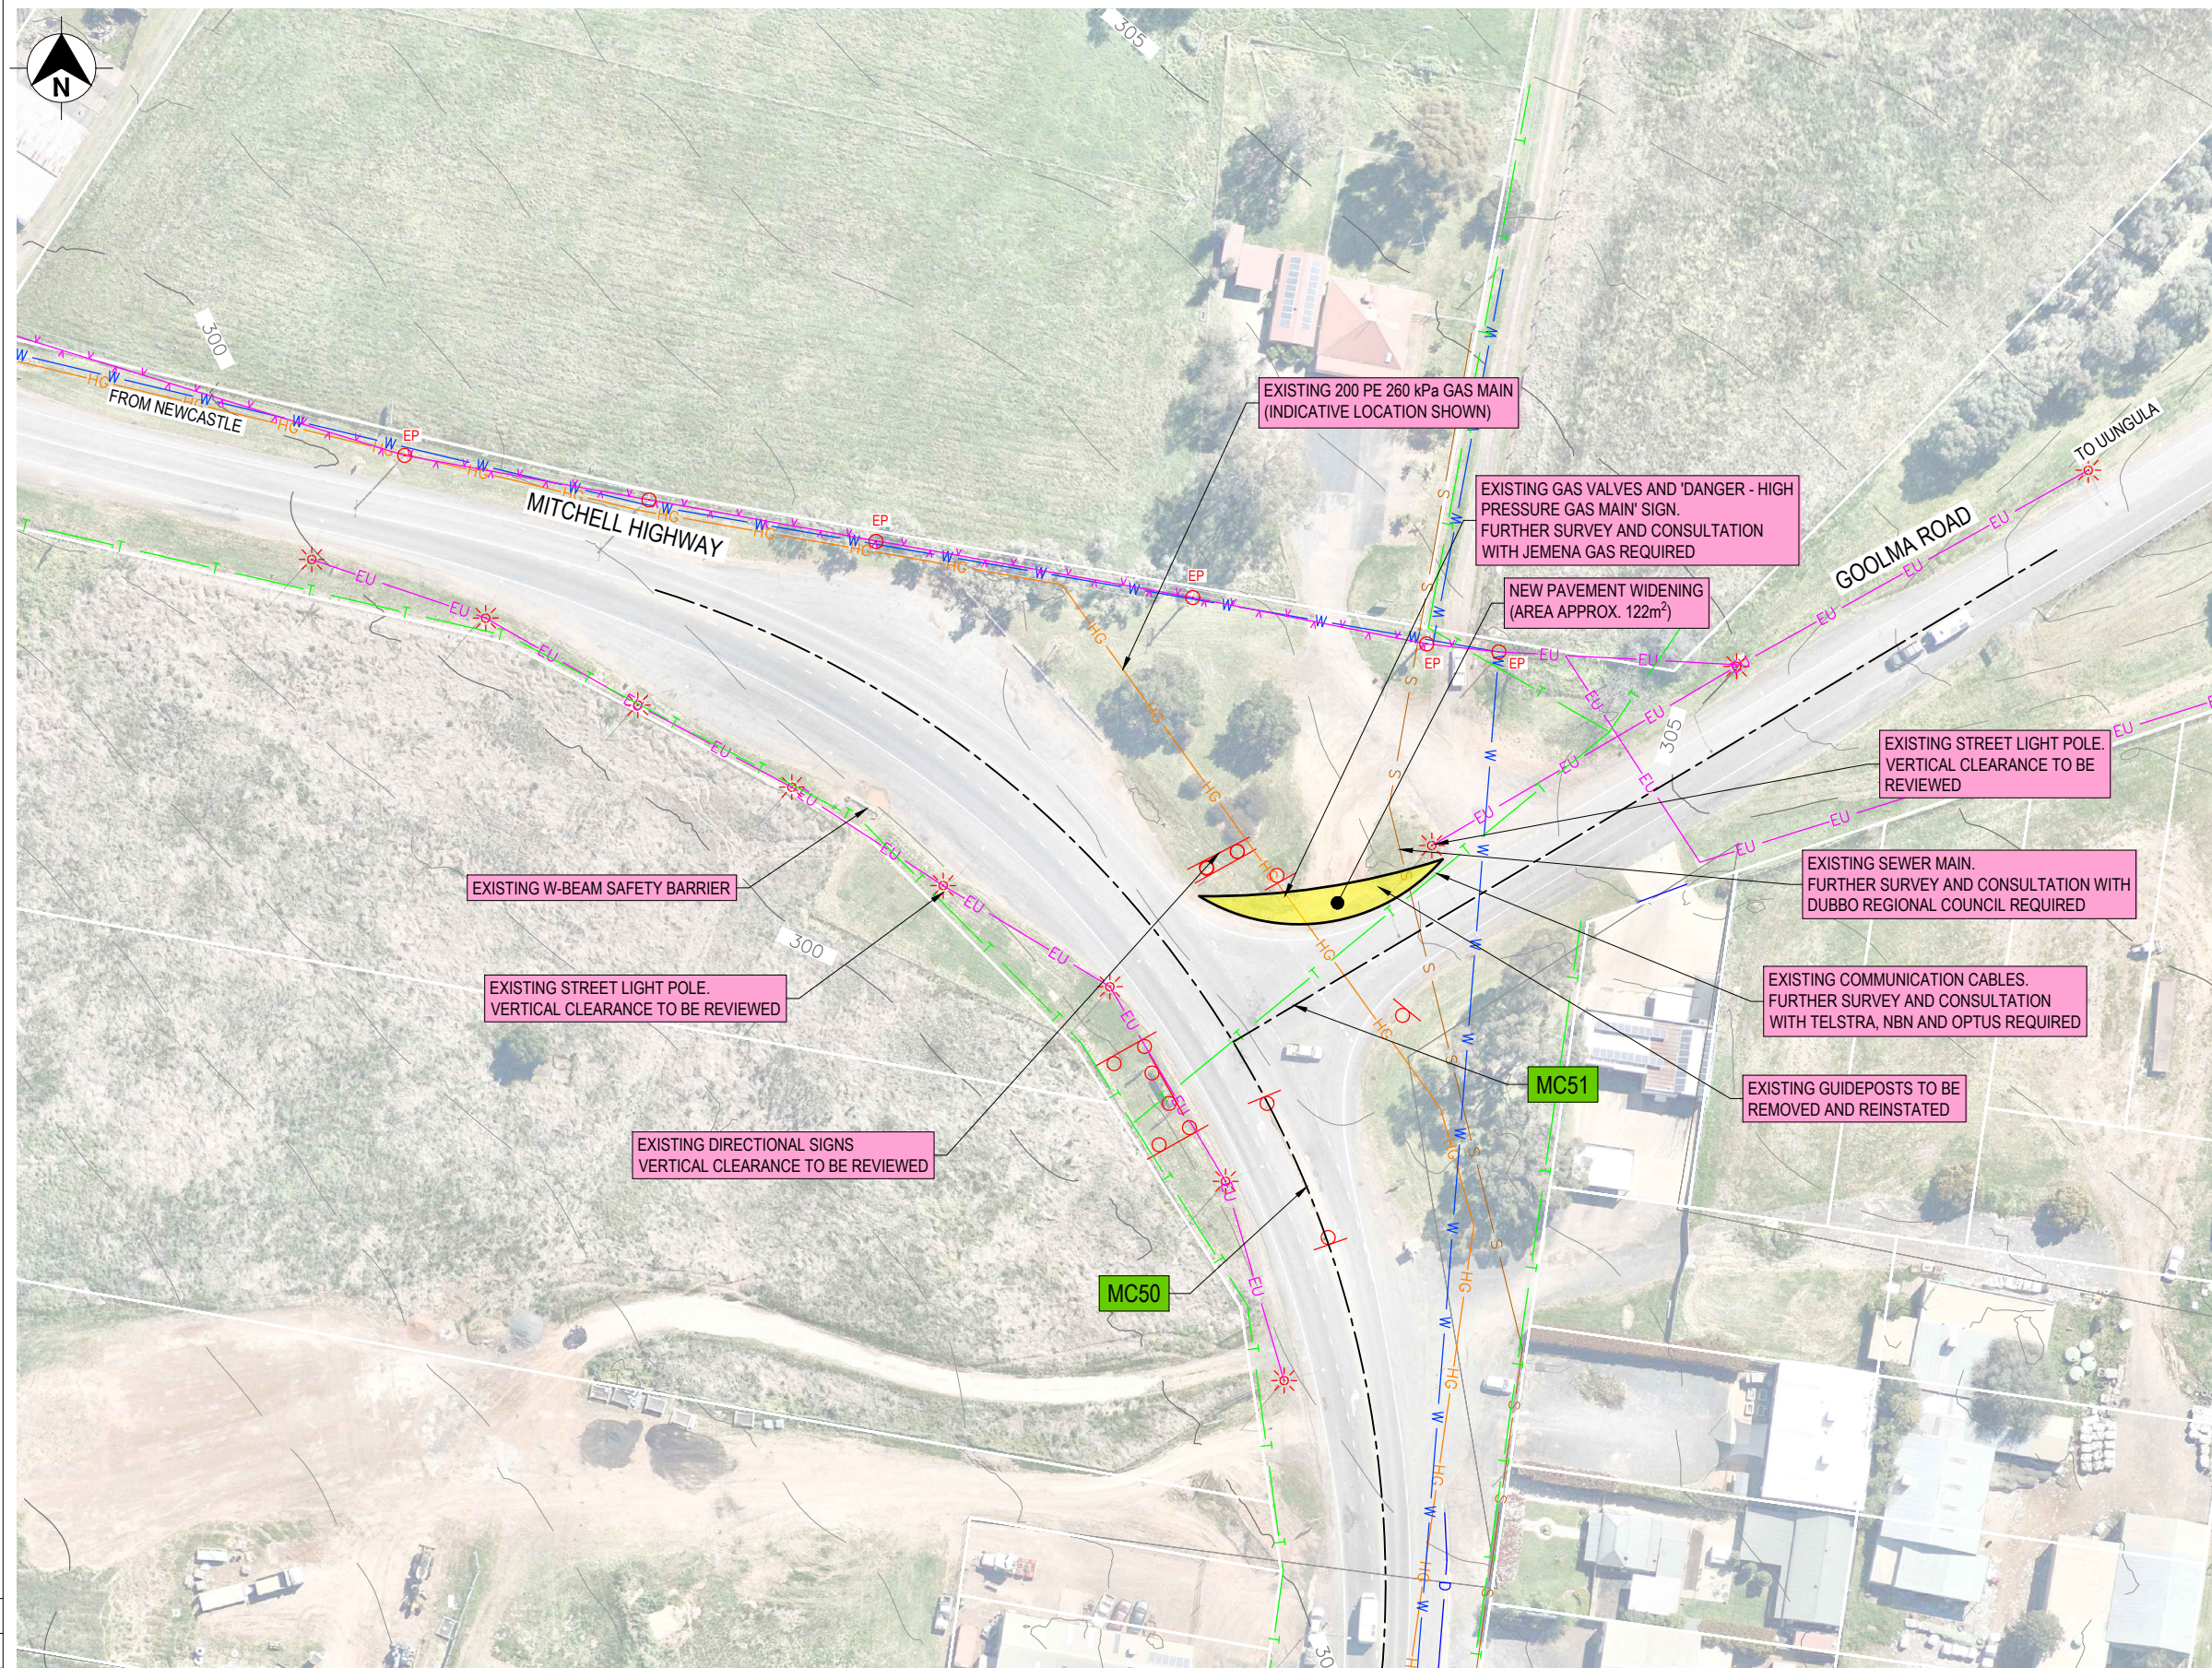

THIS DRAWING MAY BE PREPARED IN COLOUR AND MAY BE INCOMPLETE IF COPIED 50mm ON A3 SIZE ORIGINAL

PLAN
SCALE 1:1000



HIGH PRESSURE - ASSETS AFFECTED




NOT FOR CONSTRUCTION

DRAWING FILE LOCATION / NAME		DESIGN LOT CODE	DESIGN MODEL FILE(S) USED FOR DOCUMENTATION OF THIS DRAWING		PLOT DATE / TIME	PLOT BY	CLIENT	SINGLETON COUNCIL GOLDEN HIGHWAY MITCHELL HIGHWAY / GOOLMA ROAD INTERSECTION UPGRADE WORKS GENERAL ARRANGEMENT PLAN	A3			
EXTERNAL REFERENCE FILES		WVR No.	APPROVAL	SCALES ON A3 SIZE DRAWING	DRAWINGS / DESIGN PREPARED BY		REX J ANDREWS PTY LTD	TNSW REGISTRATION No. XXXXXXX/XXXXXX	PART 1			
X_190836-SHT X_190877-PLAN-AERIALS-MGA2020z55 X_190877-PLAN-CONT-MGA2020z55 X_190877-PLAN-DESIGN-MGA2020z55 X_190877-PLAN-EXIST-SERVICES-MGA2020z55 X_190877-PLAN-SURV-TOPO-MGA2020z55 X_190877-PLAN-TURNING-PATHS-MGA2020z55		0	07.02.23	STRATEGIC DESIGN	COMPANY NAME / LOGO  Central Coast 5 Pioneer Avenue, P.O. Box 3117, Tugah NSW 2317, Phone: (02) 4305 4300 Fax: (02) 4305 4399 email: centralcoast@adwjohnson.com.au www.adwjohnson.com.au ABN 62 129 445 398			PREPARED FOR BRANCH NAME SECTION NAME DEPARTMENT NAME	ISSUE STATUS STRATEGIC DESIGN	EDMS No. -	SHEET No. RD-0105	ISSUE 0
				0 10 20 30 40 HORIZONTAL SCALE 1:1000m CO-ORDINATE SYSTEM MGA2020 ZONE 55 HEIGHT DATUM AHD	TITLE	NAME		DATE				
					DRAWN	T. NGUYEN	23.01.23					
					DRG CHECK	I. BROWN	23.01.23					
					DESIGN	T. NGUYEN	23.01.23					
					DESIGN CHECK	I. BROWN	23.01.23					
					DESIGN MNGR	I. BROWN	23.01.23					
					PROJECT MNGR	I. BROWN	23.01.23					

LEGEND

- DP OVERLAY BOUNDARY
- MC10** CONTROL ALIGNMENT LABEL
- EP EXISTING POLE - POWER
- EXISTING POLE - POWER AND LIGHT
- EXISTING SIGN
- EXISTING OVERHEAD POWER
- EXISTING COMMUNICATIONS CABLE
- EXISTING WATER MAIN
- EXISTING STORMWATER PIPE
- NEW HARDSTAND

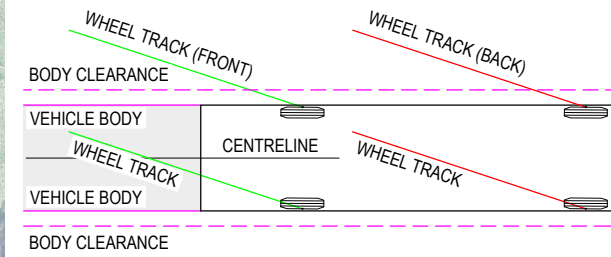

PLAN
SCALE 1:1000










THIS DRAWING MAY BE PREPARED IN COLOUR AND MAY BE INCOMPLETE IF COPIED
50mm ON A3 SIZE ORIGINAL





NOT FOR CONSTRUCTION

DRAWING FILE LOCATION / NAME		DESIGN LOT CODE	DESIGN MODEL FILE(S) USED FOR DOCUMENTATION OF THIS DRAWING		PLOT DATE / TIME	PLOT BY	CLIENT	SINGLETON COUNCIL GOLDEN HIGHWAY GOLDEN HIGHWAY / PAGAN STREET INTERSECTION UPGRADE WORKS MISCELLANEOUS TURNING PATHS - WIND BLADE PINNED TRAILER	A3																																
EXTERNAL REFERENCE FILES		REV	DATE	AMENDMENT / REVISION DESCRIPTION	WVR No.	APPROVAL	SCALES ON A3 SIZE DRAWING	DRAWINGS / DESIGN PREPARED BY	<table border="1" style="width: 100%; border-collapse: collapse;"> <tr> <td>TITLE</td> <td>NAME</td> <td>DATE</td> </tr> <tr> <td>DRAWN</td> <td>T. NGUYEN</td> <td>23.01.23</td> </tr> <tr> <td>DRG CHECK</td> <td>I. BROWN</td> <td>23.01.23</td> </tr> <tr> <td>DESIGN</td> <td>T. NGUYEN</td> <td>23.01.23</td> </tr> <tr> <td>DESIGN CHECK</td> <td>I. BROWN</td> <td>23.01.23</td> </tr> <tr> <td>DESIGN MNGR</td> <td>I. BROWN</td> <td>23.01.23</td> </tr> <tr> <td>PROJECT MNGR</td> <td>I. BROWN</td> <td>23.01.23</td> </tr> </table>	TITLE	NAME	DATE	DRAWN	T. NGUYEN	23.01.23	DRG CHECK	I. BROWN	23.01.23	DESIGN	T. NGUYEN	23.01.23	DESIGN CHECK	I. BROWN	23.01.23	DESIGN MNGR	I. BROWN	23.01.23	PROJECT MNGR	I. BROWN	23.01.23	<table border="1" style="width: 100%; border-collapse: collapse;"> <tr> <td>PREPARED FOR</td> <td>BRANCH NAME</td> <td>SECTION NAME</td> <td>DEPARTMENT NAME</td> </tr> <tr> <td>REX J ANDREWS PTY LTD</td> <td></td> <td></td> <td></td> </tr> </table>	PREPARED FOR	BRANCH NAME	SECTION NAME	DEPARTMENT NAME	REX J ANDREWS PTY LTD					
TITLE	NAME	DATE																																							
DRAWN	T. NGUYEN	23.01.23																																							
DRG CHECK	I. BROWN	23.01.23																																							
DESIGN	T. NGUYEN	23.01.23																																							
DESIGN CHECK	I. BROWN	23.01.23																																							
DESIGN MNGR	I. BROWN	23.01.23																																							
PROJECT MNGR	I. BROWN	23.01.23																																							
PREPARED FOR	BRANCH NAME	SECTION NAME	DEPARTMENT NAME																																						
REX J ANDREWS PTY LTD	
<table border="1" style="width: 100%; border-collapse: collapse;"> <tr> <td>0</td> <td>15</td> <td>10</td> <td>15</td> <td>20</td> <td>25</td> <td>30</td> <td>35</td> <td>40</td> </tr> <tr> <td colspan="9">HORIZONTAL SCALE 1:1000m</td> </tr> </table>		0	15	10	15	20	25	30	35	40	HORIZONTAL SCALE 1:1000m									<table border="1" style="width: 100%; border-collapse: collapse;"> <tr> <td>CO-ORDINATE SYSTEM</td> <td>HEIGHT DATUM</td> </tr> <tr> <td>MGA2020 ZONE 56</td> <td>AHD</td> </tr> </table>		CO-ORDINATE SYSTEM	HEIGHT DATUM	MGA2020 ZONE 56	AHD		<table border="1" style="width: 100%; border-collapse: collapse;"> <tr> <td>Central Coast 5 Pioneer Avenue, P.O. Box 3117, Tugunah N.S.W. 2259 Phone: (02) 4305 4300 Fax: (02) 4305 4399 email: central@adephrson.com.au www.adephrson.com.au ABN 62 129 445 398</td> </tr> </table>	Central Coast 5 Pioneer Avenue, P.O. Box 3117, Tugunah N.S.W. 2259 Phone: (02) 4305 4300 Fax: (02) 4305 4399 email: central@adephrson.com.au www.adephrson.com.au ABN 62 129 445 398	<table border="1" style="width: 100%; border-collapse: collapse;"> <tr> <td>TNSW REGISTRATION No.</td> <td>XXXXXXXX/XXXXXX</td> <td>PART</td> <td>1</td> </tr> <tr> <td>ISSUE STATUS</td> <td>STRATEGIC DESIGN</td> <td>EDMS No.</td> <td>-</td> </tr> <tr> <td>SHEET No.</td> <td>MS-0101</td> <td>ISSUE</td> <td>0</td> </tr> </table>	TNSW REGISTRATION No.	XXXXXXXX/XXXXXX	PART	1	ISSUE STATUS	STRATEGIC DESIGN	EDMS No.	-	SHEET No.	MS-0101	ISSUE	0
0	15	10	15	20	25	30	35	40																																	
HORIZONTAL SCALE 1:1000m	
CO-ORDINATE SYSTEM	HEIGHT DATUM	
MGA2020 ZONE 56	AHD	
Central Coast 5 Pioneer Avenue, P.O. Box 3117, Tugunah N.S.W. 2259 Phone: (02) 4305 4300 Fax: (02) 4305 4399 email: central@adephrson.com.au www.adephrson.com.au ABN 62 129 445 398	
TNSW REGISTRATION No.	XXXXXXXX/XXXXXX	PART	1																																						
ISSUE STATUS	STRATEGIC DESIGN	EDMS No.	-																																						
SHEET No.	MS-0101	ISSUE	0																																						
<table border="1" style="width: 100%; border-collapse: collapse;"> <tr> <td>X_190836-SHT</td> <td>0</td> <td>07.02.23</td> <td>STRATEGIC DESIGN</td> </tr> <tr> <td>X_190877-PLAN-AERIALS-MGA2020z56</td> <td></td> <td></td> <td></td> </tr> <tr> <td>X_190877-PLAN-CONT-MGA2020z56</td> <td></td> <td></td> <td></td> </tr> <tr> <td>X_190877-PLAN-DESIGN-MGA2020z56</td> <td></td> <td></td> <td></td> </tr> <tr> <td>X_190877-PLAN-EXIST-SERVICES-MGA2020z56</td> <td></td> <td></td> <td></td> </tr> <tr> <td>X_190877-PLAN-SURV-TOPO-MGA2020z56</td> <td></td> <td></td> <td></td> </tr> <tr> <td>X_190877-PLAN-TURNING-PATHS-MGA2020z56</td> <td></td> <td></td> <td></td> </tr> </table>		X_190836-SHT	0	07.02.23	STRATEGIC DESIGN	X_190877-PLAN-AERIALS-MGA2020z56				X_190877-PLAN-CONT-MGA2020z56				X_190877-PLAN-DESIGN-MGA2020z56				X_190877-PLAN-EXIST-SERVICES-MGA2020z56				X_190877-PLAN-SURV-TOPO-MGA2020z56				X_190877-PLAN-TURNING-PATHS-MGA2020z56				<p align="right">© Roads and Maritime Services</p>											
X_190836-SHT	0	07.02.23	STRATEGIC DESIGN																																						
X_190877-PLAN-AERIALS-MGA2020z56	
X_190877-PLAN-CONT-MGA2020z56	
X_190877-PLAN-DESIGN-MGA2020z56	
X_190877-PLAN-EXIST-SERVICES-MGA2020z56	
X_190877-PLAN-SURV-TOPO-MGA2020z56	
X_190877-PLAN-TURNING-PATHS-MGA2020z56	

LEGEND

-  DP OVERLAY BOUNDARY
-  MC10 CONTROL ALIGNMENT LABEL
-  EXISTING POLE - POWER
-  EXISTING POLE - POWER AND LIGHT
-  EXISTING SIGN
-  EXISTING OVERHEAD POWER
-  EXISTING COMMUNICATIONS CABLE
-  EXISTING WATER MAIN
-  EXISTING STORMWATER PIPE

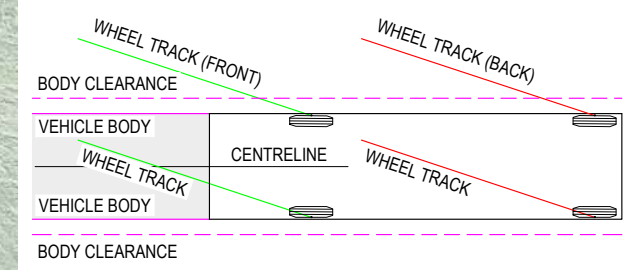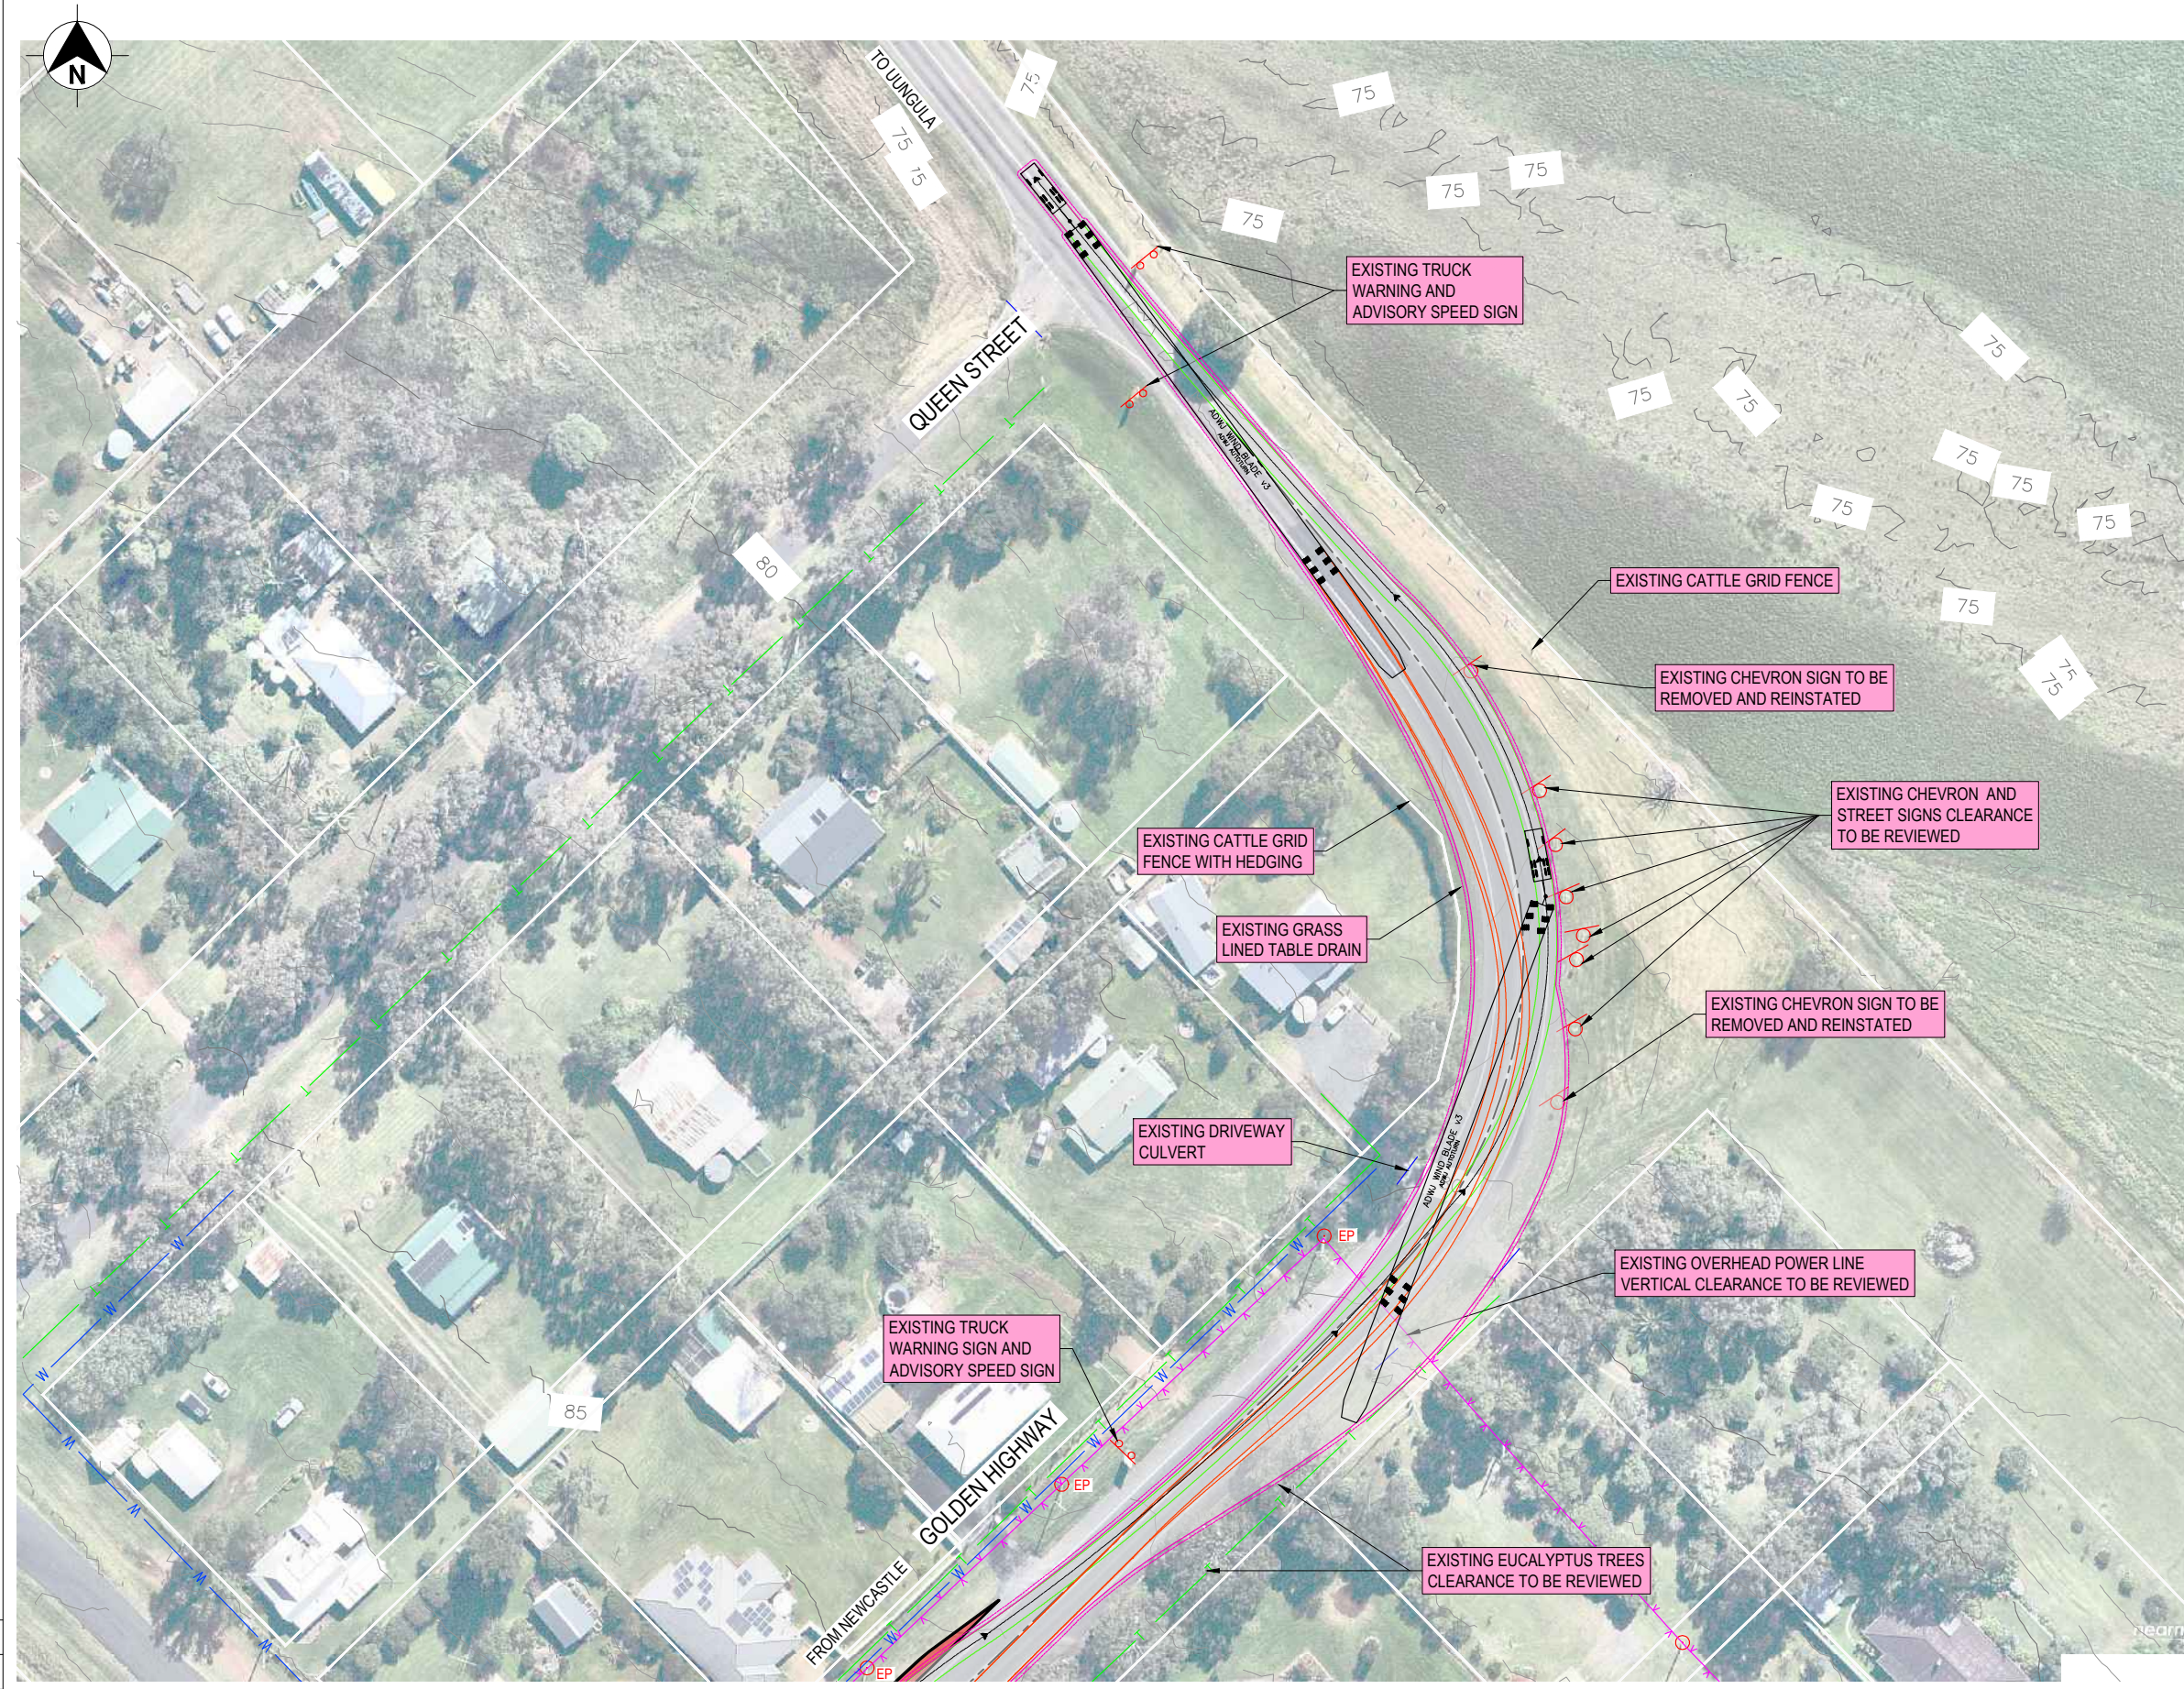

PLAN
SCALE 1:1000








 

THIS DRAWING MAY BE PREPARED IN COLOUR AND MAY BE INCOMPLETE IF COPIED 50mm ON A3 SIZE ORIGINAL





NOT FOR CONSTRUCTION

DRAWING FILE LOCATION / NAME			DESIGN LOT CODE	DESIGN MODEL FILE(S) USED FOR DOCUMENTATION OF THIS DRAWING		PLOT DATE / TIME		PLOT BY		CLIENT		SINGLETON COUNCIL GOLDEN HIGHWAY GOLDEN HIGHWAY NEAR QUEEN STREET INTERSECTION UPGRADE WORKS MISCELLANEOUS TURNING PATHS - WIND BLADE PINNED TRAILER		A3
EXTERNAL REFERENCE FILES			WVR No.	APPROVAL	SCALES ON A3 SIZE DRAWING		DRAWINGS / DESIGN PREPARED BY		TITLE		NAME		DATE	
X_190836-SHT X_190877-PLAN-AERIALS-MGA2020z56 X_190877-PLAN-CONT-MGA2020z56 X_190877-PLAN-DESIGN-MGA2020z56 X_190877-PLAN-EXIST-SERVICES-MGA2020z56 X_190877-PLAN-SURV-TOPO-MGA2020z56 X_190877-PLAN-TURNING-PATHS-MGA2020z56			0	23.01.23	STRATEGIC DESIGN		I.B.		DRAWN		T. NGUYEN		23.01.23	
					0 10 20 30 40 HORIZONTAL SCALE 1:1000m		 Central Coast 5 Pioneer Avenue, P.O. Box 3117, Suggah NSW 2259 Phone: (02) 4305 4300 Fax: (02) 4305 4399 email: central@adwjohnson.com.au www.adwjohnson.com.au ABN 62 129 445 398		DRG CHECK		I. BROWN		23.01.23	
					CO-ORDINATE SYSTEM		HEIGHT DATUM		DESIGN		T. NGUYEN		23.01.23	
					MGA2020 ZONE 56		AHD		DESIGN CHECK		I. BROWN		23.01.23	
									DESIGN MNGR		I. BROWN		23.01.23	
									PROJECT MNGR		I. BROWN		23.01.23	
									PREPARED FOR		BRANCH NAME		REX J ANDREWS PTY LTD	
									DEPARTMENT NAME				TNSW REGISTRATION No. XXXXXXX/XXXXXX	
									ISSUE STATUS		EDMS No.		SHEET No.	
									STRATEGIC DESIGN				MS-0102	
									PART		ISSUE		1 0	

LEGEND

-  DP OVERLAY BOUNDARY
-  MC10 CONTROL ALIGNMENT LABEL
-  EXISTING POLE - POWER
-  EXISTING POLE - POWER AND LIGHT
-  EXISTING SIGN
-  EXISTING OVERHEAD POWER
-  EXISTING COMMUNICATIONS CABLE
-  NEW HARDSTAND
-  NEW EARTHWORKS BATTERS / TABLE DRAIN

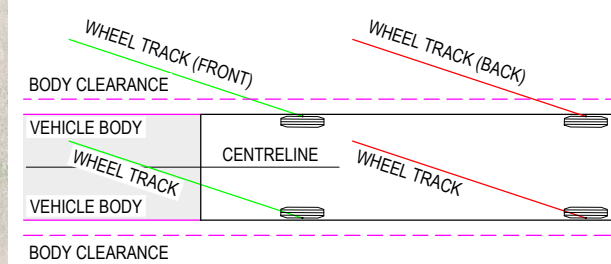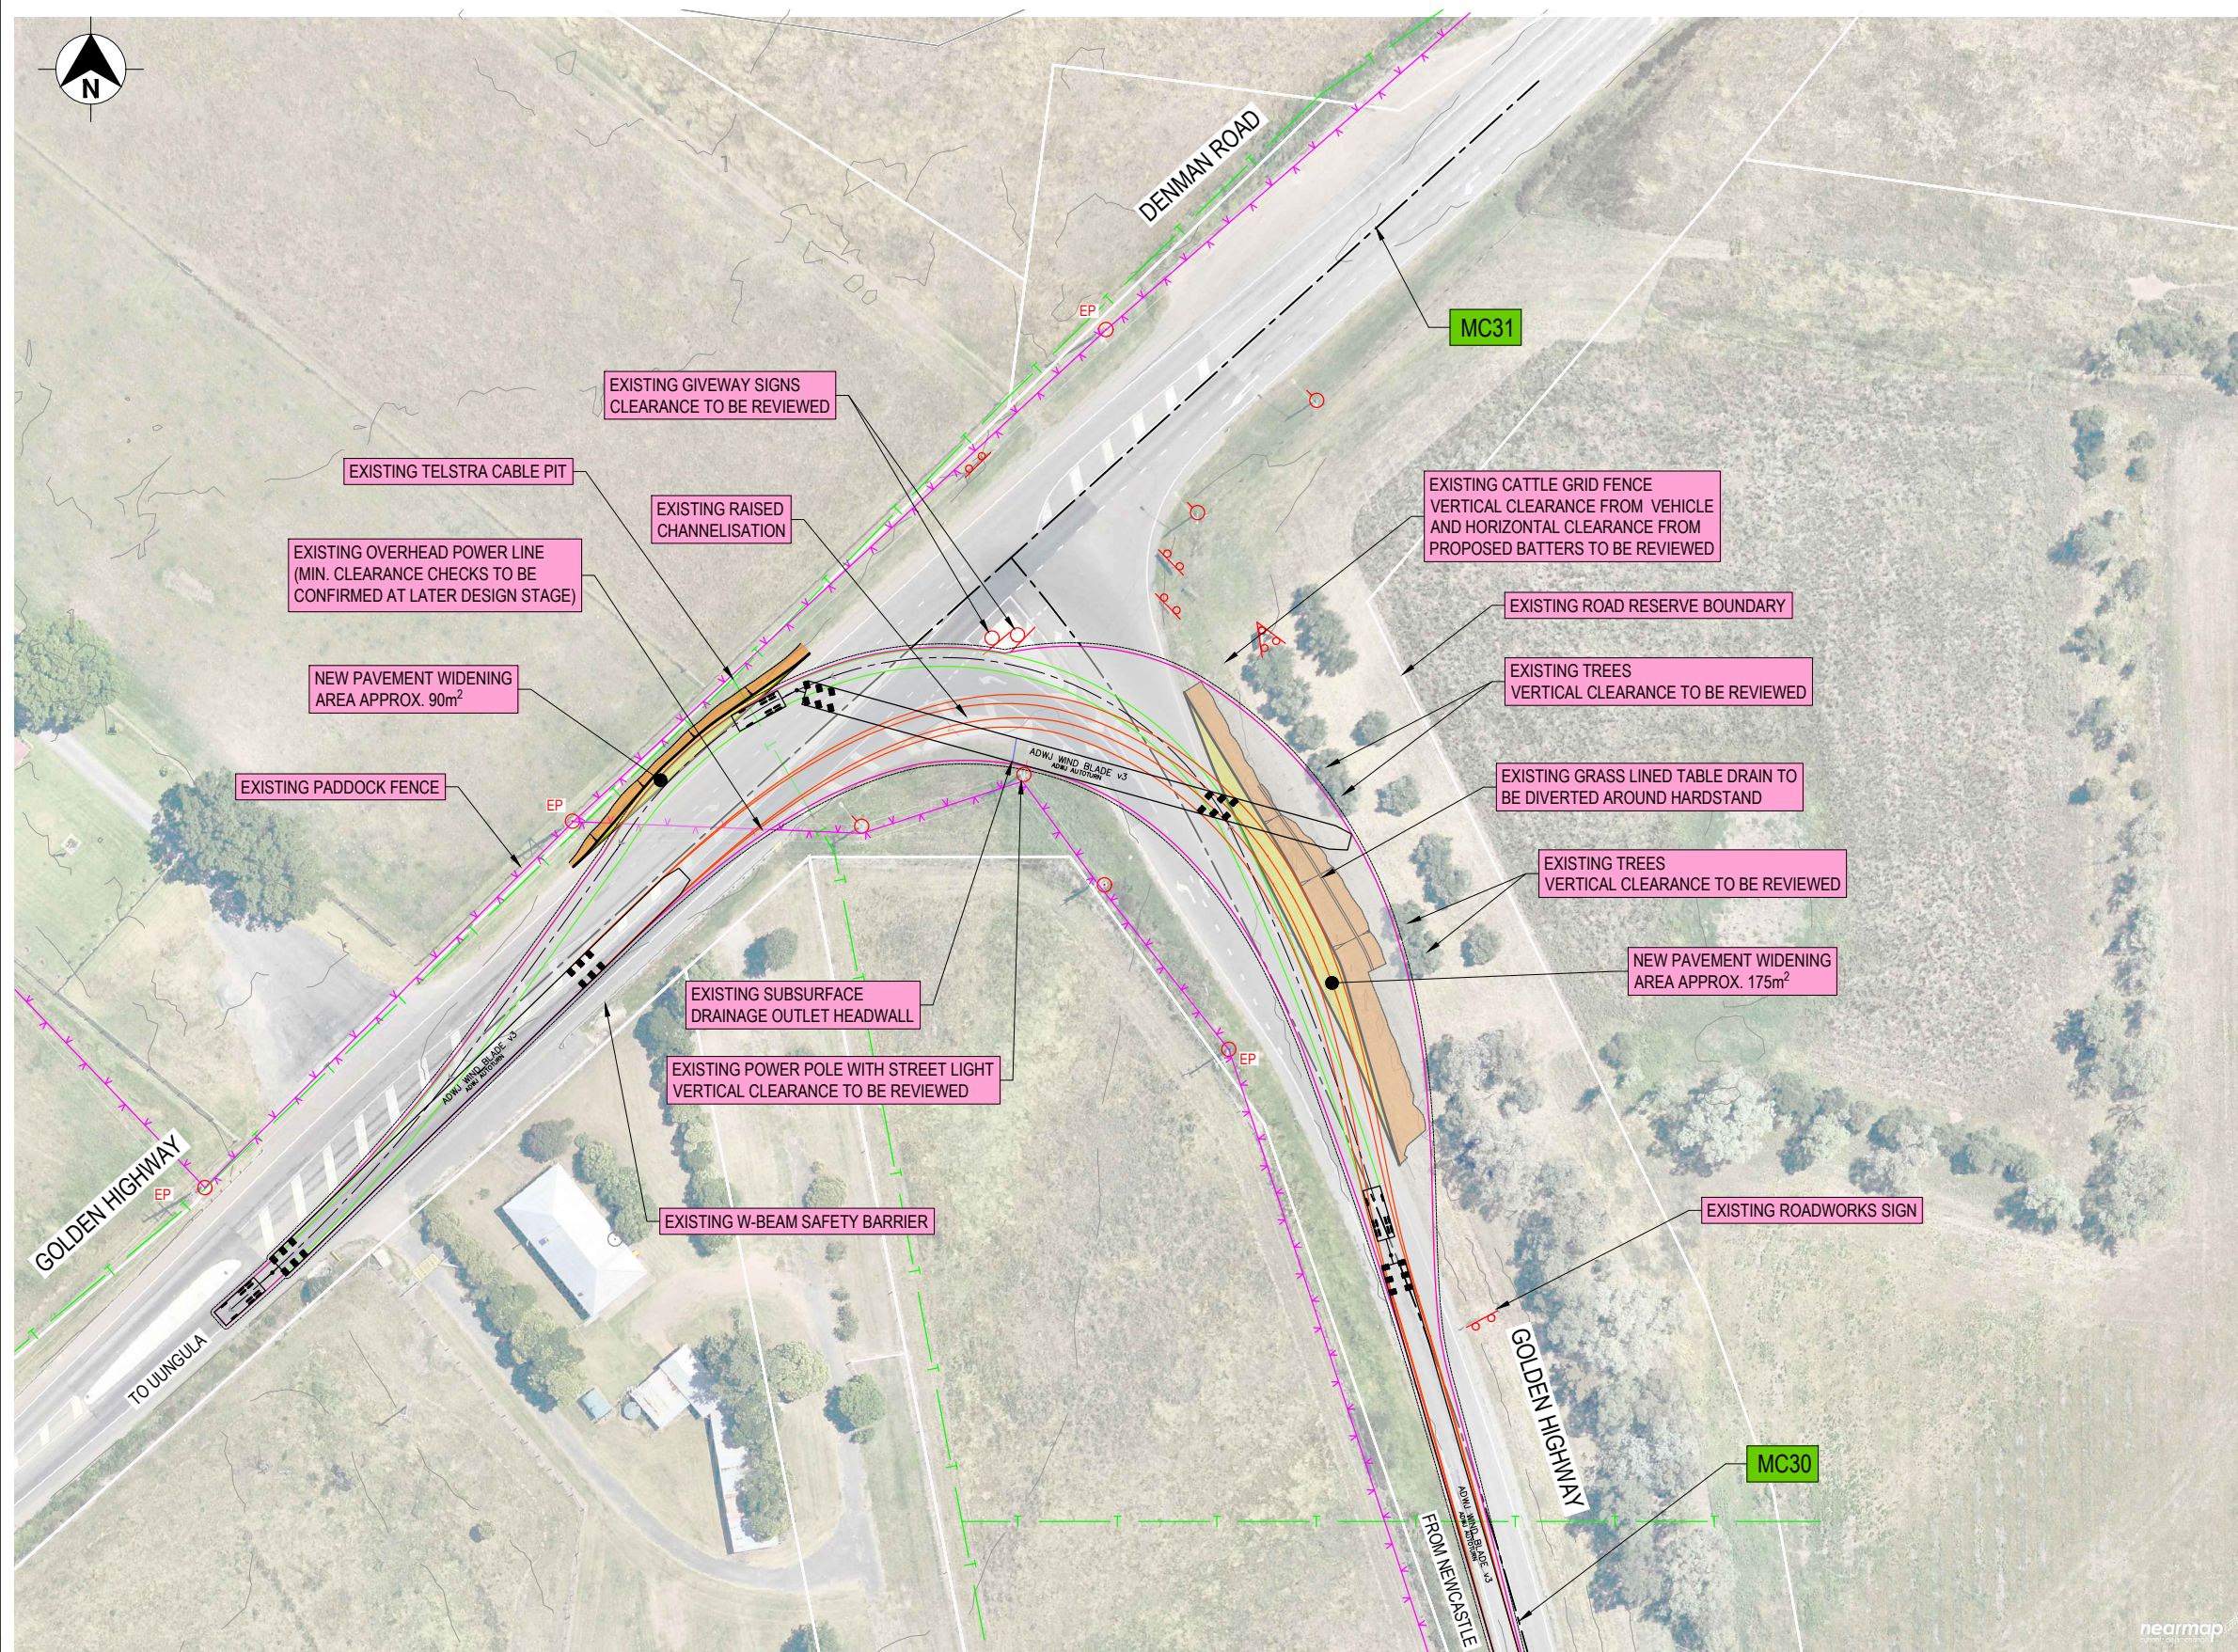

PLAN
SCALE 1:1000










NOT FOR CONSTRUCTION

THIS DRAWING MAY BE PREPARED IN COLOUR AND MAY BE INCOMPLETE IF COPIED

50mm ON A3 SIZE ORIGINAL


DRAWING FILE LOCATION / NAME		DESIGN LOT CODE	DESIGN MODEL FILE(S) USED FOR DOCUMENTATION OF THIS DRAWING		PLOT DATE / TIME	PLOT BY	CLIENT	SINGLETON COUNCIL GOLDEN HIGHWAY GOLDEN HIGHWAY / DENMAN ROAD INTERSECTION UPGRADE WORKS MISCELLANEOUS TURNING PATHS - WIND BLADE PINNED TRAILER	A3			
EXTERNAL REFERENCE FILES		WVR No.	APPROVAL	SCALES ON A3 SIZE DRAWING	DRAWINGS / DESIGN PREPARED BY		REX J ANDREWS PTY LTD	PREPARED FOR BRANCH NAME SECTION NAME DEPARTMENT NAME	TNSW REGISTRATION No. XXXXXXX/XXXXXX			
REV	DATE	AMENDMENT / REVISION DESCRIPTION	I.B.	0 10 20 30 40 HORIZONTAL SCALE 1:1000m	COMPANY NAME / LOGO					ISSUE STATUS	EDMS No.	SHEET No.
0	07.02.23	STRATEGIC DESIGN		CO-ORDINATE SYSTEM MGA2020 ZONE 56	HEIGHT DATUM AHD	 Central Coast 5 Pioneer Avenue, P.O. Box 3117, Tuggerah N.S.W. 2259 Phone: (02) 4305 4300 Fax: (02) 4305 4399 email: central@adwphn.com.au www.adwphn.com.au ABN 62 129 445 398				STRATEGIC DESIGN	-	MS-0103
X_190836-SHT X_190877-PLAN-AERIALS-MGA2020z56 X_190877-PLAN-CONT-MGA2020z56 X_190877-PLAN-DESIGN-MGA2020z56 X_190877-PLAN-EXIST-SERVICES-MGA2020z56 X_190877-PLAN-SURV-TOPO-MGA2020z56 X_190877-PLAN-TURNING-PATHS-MGA2020z56						TITLE DRAWN T. NGUYEN 23.01.23 DRG CHECK I. BROWN 23.01.23 DESIGN T. NGUYEN 23.01.23 DESIGN CHECK I. BROWN 23.01.23 DESIGN MNGR I. BROWN 23.01.23 PROJECT MNGR I. BROWN 23.01.23				PART 1 ISSUE 0		

LEGEND

-  DP OVERLAY BOUNDARY
-  MC10 CONTROL ALIGNMENT LABEL
-  EXISTING SIGN
-  EXISTING COMMUNICATIONS CABLE
-  EXISTING STORMWATER PIPE
-  NEW SWALE
-  NEW HARDSTAND

NOTES

1. EXTENT OF EXISTING LOCAL AREA TRAFFIC SIGNAGE AND GUIDEPOSTS TO BE RELOCATED TO BE CONFIRMED DURING CONCEPT AND DETAILED DESIGN.
2. CADASTRAL BOUNDARIES SHOWN ARE INDICATIVE ONLY SOURCED FROM SIXMAPS DIGITAL DATA. LOCATION OF CADASTRAL BOUNDARIES TO BE CONFIRMED DURING DETAILED DESIGN.
2. SERVICES SHOWN ARE INDICATIVE ONLY SOURCED FROM DIAL BEFORE YOU DIG INFORMATION.

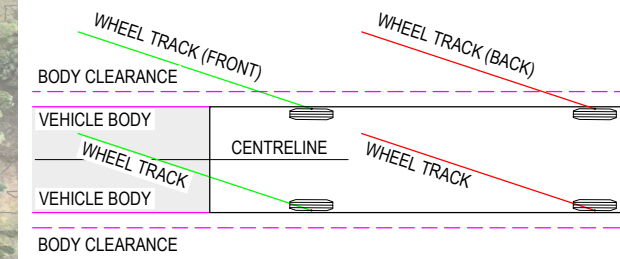

PLAN
SCALE 1:1000








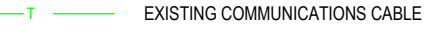

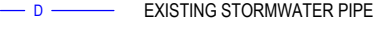
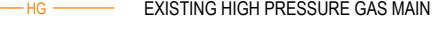
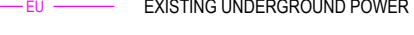

 




NOT FOR CONSTRUCTION

THIS DRAWING MAY BE PREPARED IN COLOUR AND MAY BE INCOMPLETE IF COPIED 50mm ON A3 SIZE ORIGINAL

DRAWING FILE LOCATION / NAME		DESIGN LOT CODE	DESIGN MODEL FILE(S) USED FOR DOCUMENTATION OF THIS DRAWING		PLOT DATE / TIME	PLOT BY	CLIENT	SINGLETON COUNCIL GOLDEN HIGHWAY GOLDEN HIGHWAY / SAXA ROAD INTERSECTION UPGRADE WORKS MISCELLANEOUS TURNING PATHS - WIND BLADE PINNED TRAILER	A3
EXTERNAL REFERENCE FILES		WVR No.	APPROVAL	SCALES ON A3 SIZE DRAWING	DRAWINGS / DESIGN PREPARED BY		REX J ANDREWS PTY LTD	TNSW REGISTRATION No. XXXXXXX/XXXXXX	PART 1
REV	DATE	AMENDMENT / REVISION DESCRIPTION		 HORIZONTAL SCALE 1:1000m	COMPANY NAME / LOGO			ISSUE STATUS	ISSUE
0	07.02.23	STRATEGIC DESIGN			CO-ORDINATE SYSTEM MGA2020 ZONE 55	HEIGHT DATUM AHD		 Central Coast 5 Pioneer Avenue, P.O. Box 3117, Sugbah NSW 2259 Phone: (02) 4305 4300 Fax: (02) 4305 4399 email: central@adwjohnson.com.au www.adwjohnson.com.au ABN 62 129 445 398	EDMS No.
X_190836-SHT X_190877-PLAN-AERIALS-MGA2020z55 X_190877-PLAN-CONT-MGA2020z55 X_190877-PLAN-DESIGN-MGA2020z55 X_190877-PLAN-EXIST-SERVICES-MGA2020z55 X_190877-PLAN-SURV-TOPO-MGA2020z55 X_190877-PLAN-TURNING-PATHS-MGA2020z55			I.B.		TITLE	NAME	DATE	DEPARTMENT NAME	0
					DRAWN	T. NGUYEN	23.01.23		
					DRG CHECK	I. BROWN	23.01.23		
					DESIGN	T. NGUYEN	23.01.23		
					DESIGN CHECK	I. BROWN	23.01.23		
					DESIGN MNGR	I. BROWN	23.01.23		
					PROJECT MNGR	I. BROWN	23.01.23		

LEGEND

-  DP OVERLAY BOUNDARY
-  MC10 CONTROL ALIGNMENT LABEL
-  EXISTING POLE - LIGHT
-  EXISTING POLE - POWER
-  EXISTING POLE - POWER AND LIGHT
-  EXISTING SIGN
-  EXISTING OVERHEAD POWER
-  EXISTING COMMUNICATIONS CABLE
-  EXISTING WATER MAIN
-  EXISTING STORMWATER PIPE
-  EXISTING HIGH PRESSURE GAS MAIN
-  EXISTING UNDERGROUND POWER
-  EXISTING SEWER
-  NEW HARDSTAND

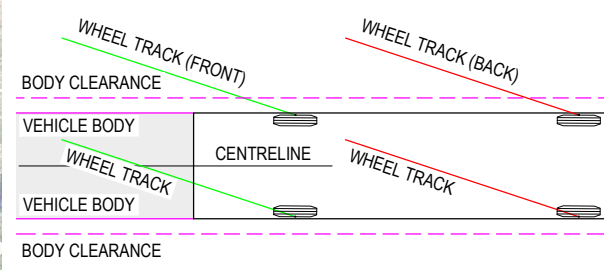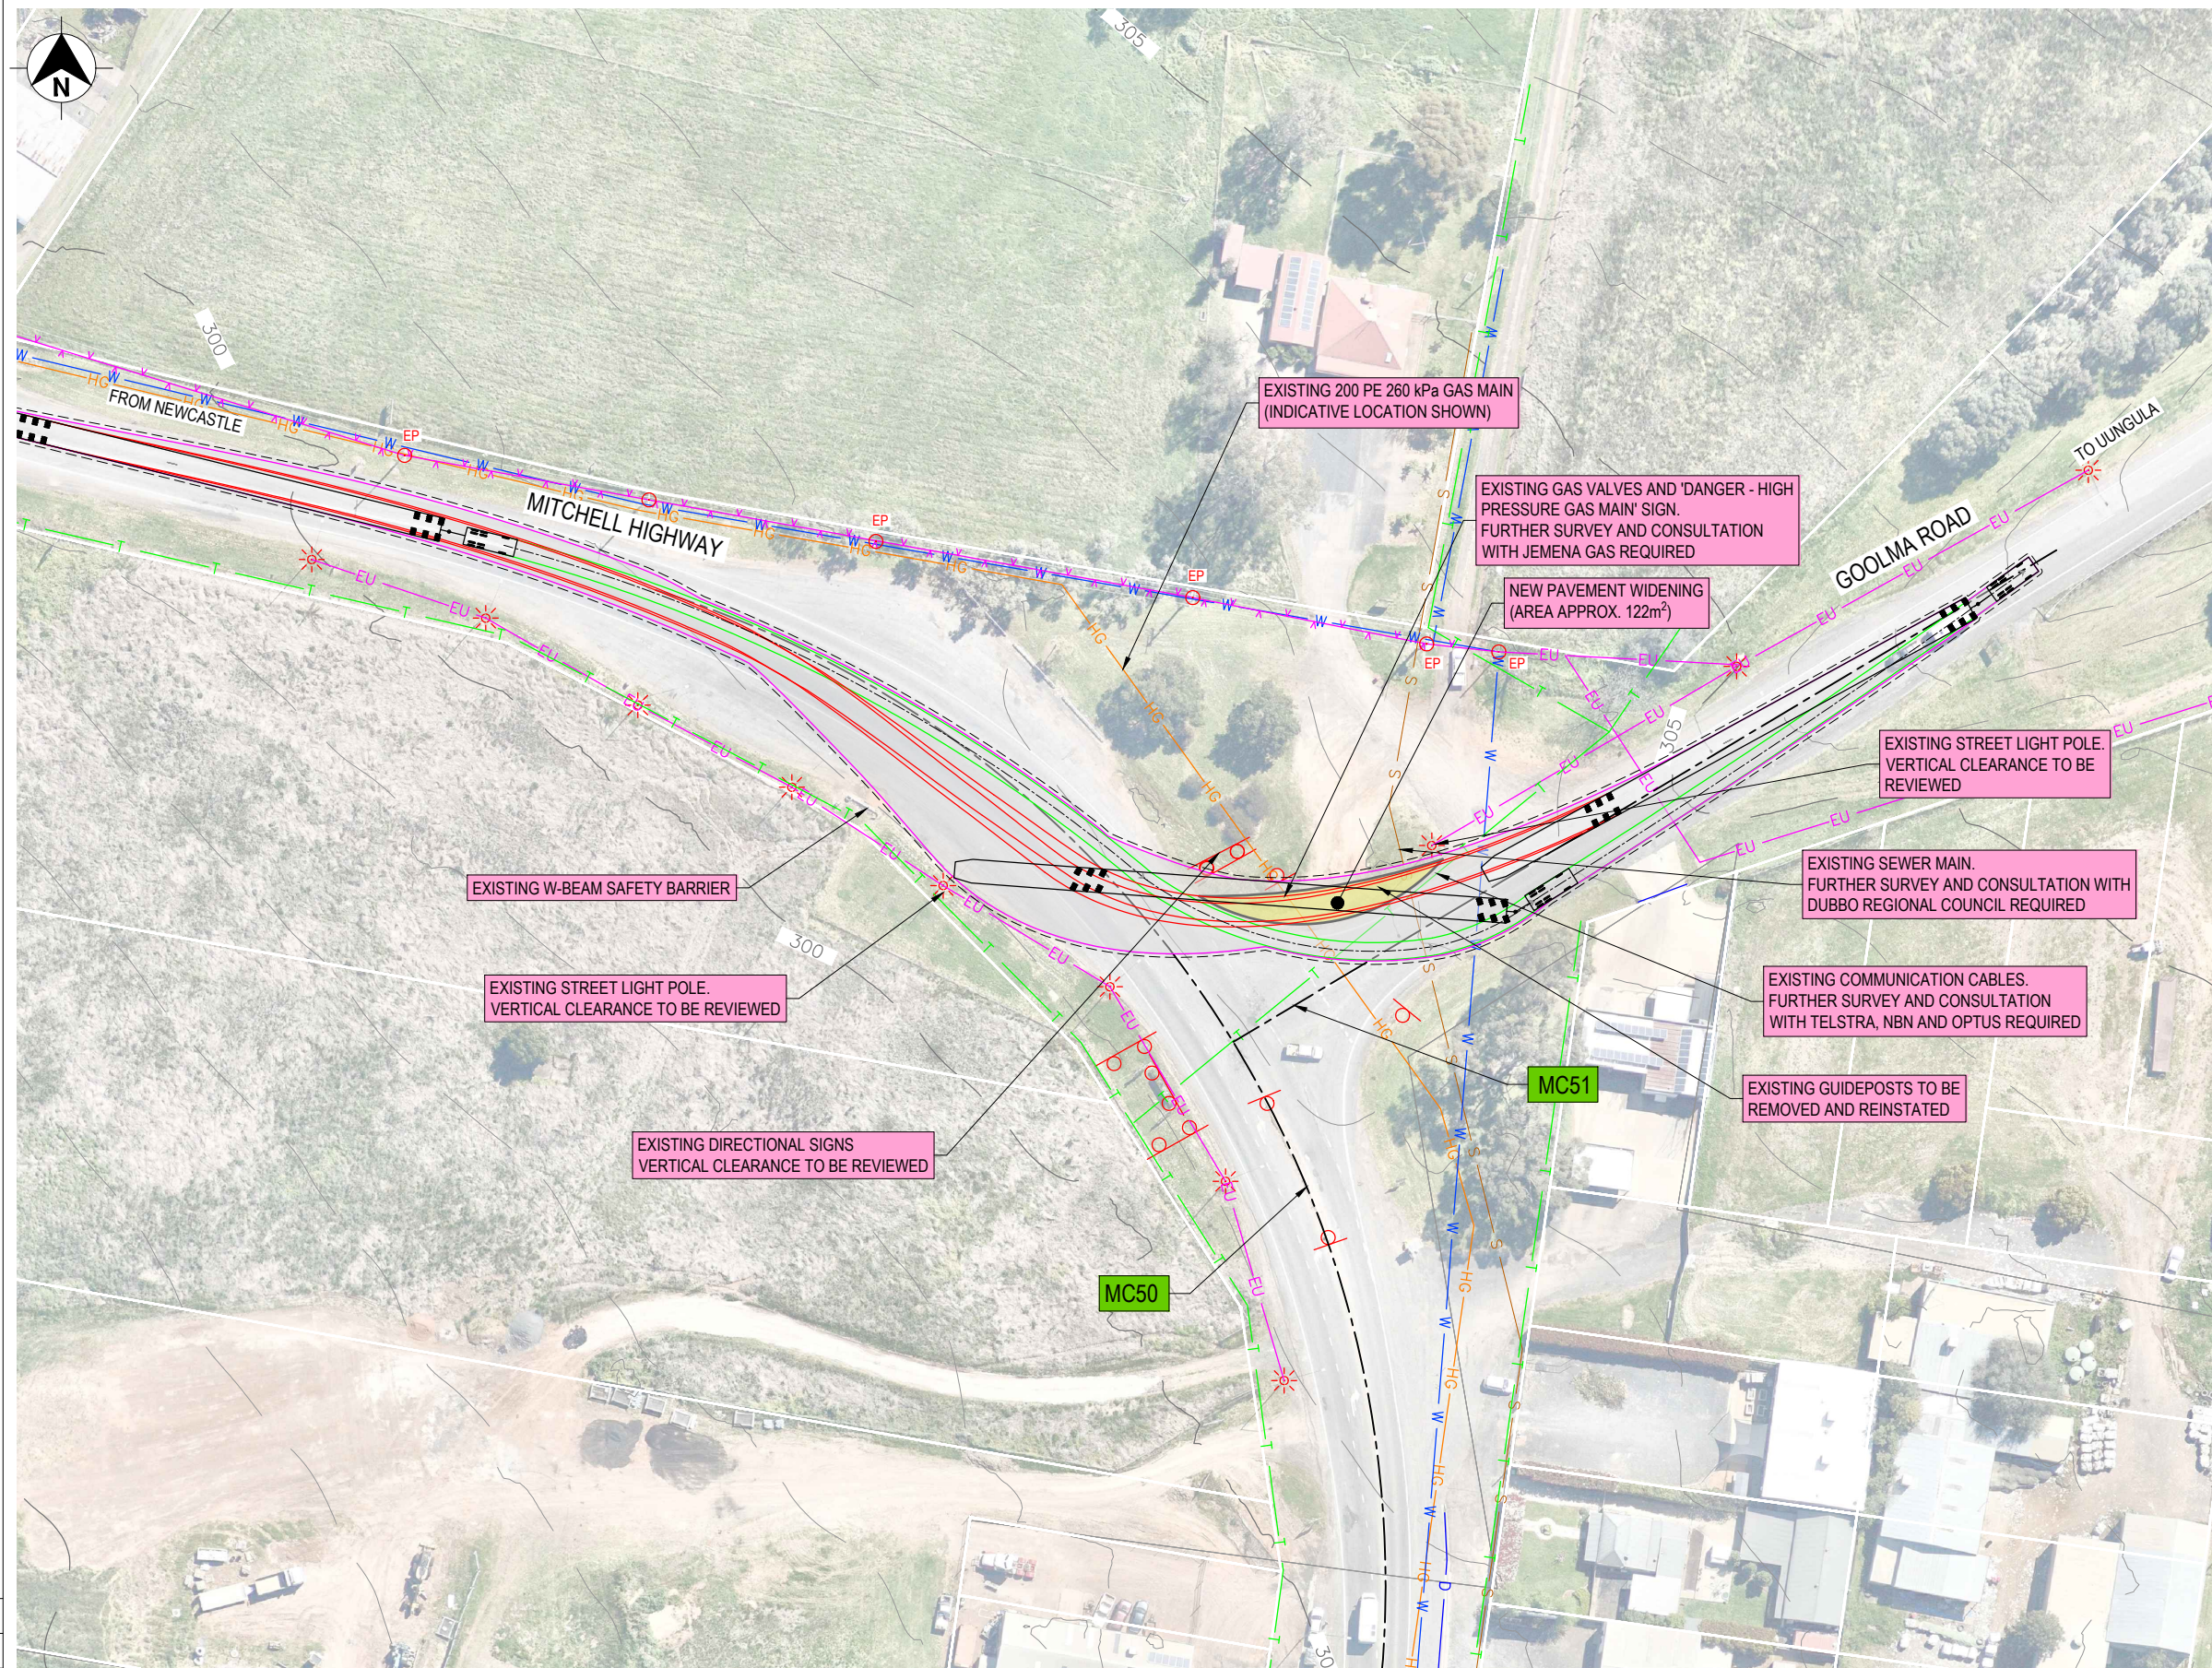


HIGH PRESSURE - ASSETS AFFECTED



NOT FOR CONSTRUCTION

PLAN
SCALE 1:1000

THIS DRAWING MAY BE PREPARED IN COLOUR AND MAY BE INCOMPLETE IF COPIED
50mm ON A3 SIZE ORIGINAL

DRAWING FILE LOCATION / NAME		DESIGN LOT CODE	DESIGN MODEL FILE(S) USED FOR DOCUMENTATION OF THIS DRAWING		PLOT DATE / TIME	PLOT BY	CLIENT	SINGLETON COUNCIL GOLDEN HIGHWAY MITCHELL HIGHWAY / GOOLMA ROAD INTERSECTION UPGRADE WORKS MISCELLANEOUS TURNING PATHS - WIND BLADE PINNED TRAILER	A3			
EXTERNAL REFERENCE FILES		WVR No.	APPROVAL	SCALES ON A3 SIZE DRAWING	DRAWINGS / DESIGN PREPARED BY		REX J ANDREWS PTY LTD	TNSW REGISTRATION No. XXXXXXX/XXXXXX	PART 1			
X_190836-SHT X_190877-PLAN-AERIALS-MGA2020z55 X_190877-PLAN-CONT-MGA2020z55 X_190877-PLAN-DESIGN-MGA2020z55 X_190877-PLAN-EXIST-SERVICES-MGA2020z55 X_190877-PLAN-SURV-TOPO-MGA2020z55 X_190877-PLAN-TURNING-PATHS-MGA2020z55		0	07.02.23	STRATEGIC DESIGN	COMPANY NAME / LOGO  Central Coast 5 Pioneer Avenue, P.O. Box 3117, Tugah NSW 2259 Phone: (02) 4305 4300 Fax: (02) 4305 4309 email: centralcoast@adwjohnson.com.au www.adwjohnson.com.au ABN 62 129 445 398			PREPARED FOR BRANCH NAME SECTION NAME DEPARTMENT NAME	ISSUE STATUS STRATEGIC DESIGN	EDMS No. -	SHEET No. MS-0105	ISSUE 0
			I.B.	0 10 20 30 40 HORIZONTAL SCALE 1:1000m CO-ORDINATE SYSTEM MGA2020 ZONE 55 HEIGHT DATUM AHD	TITLE	NAME		DATE	DRG CHECK I. BROWN 23.01.23 DESIGN T. NGUYEN 23.01.23 DESIGN CHECK I. BROWN 23.01.23 DESIGN MNGR I. BROWN 23.01.23 PROJECT MNGR I. BROWN 23.01.23	© Roads and Maritime Services		