


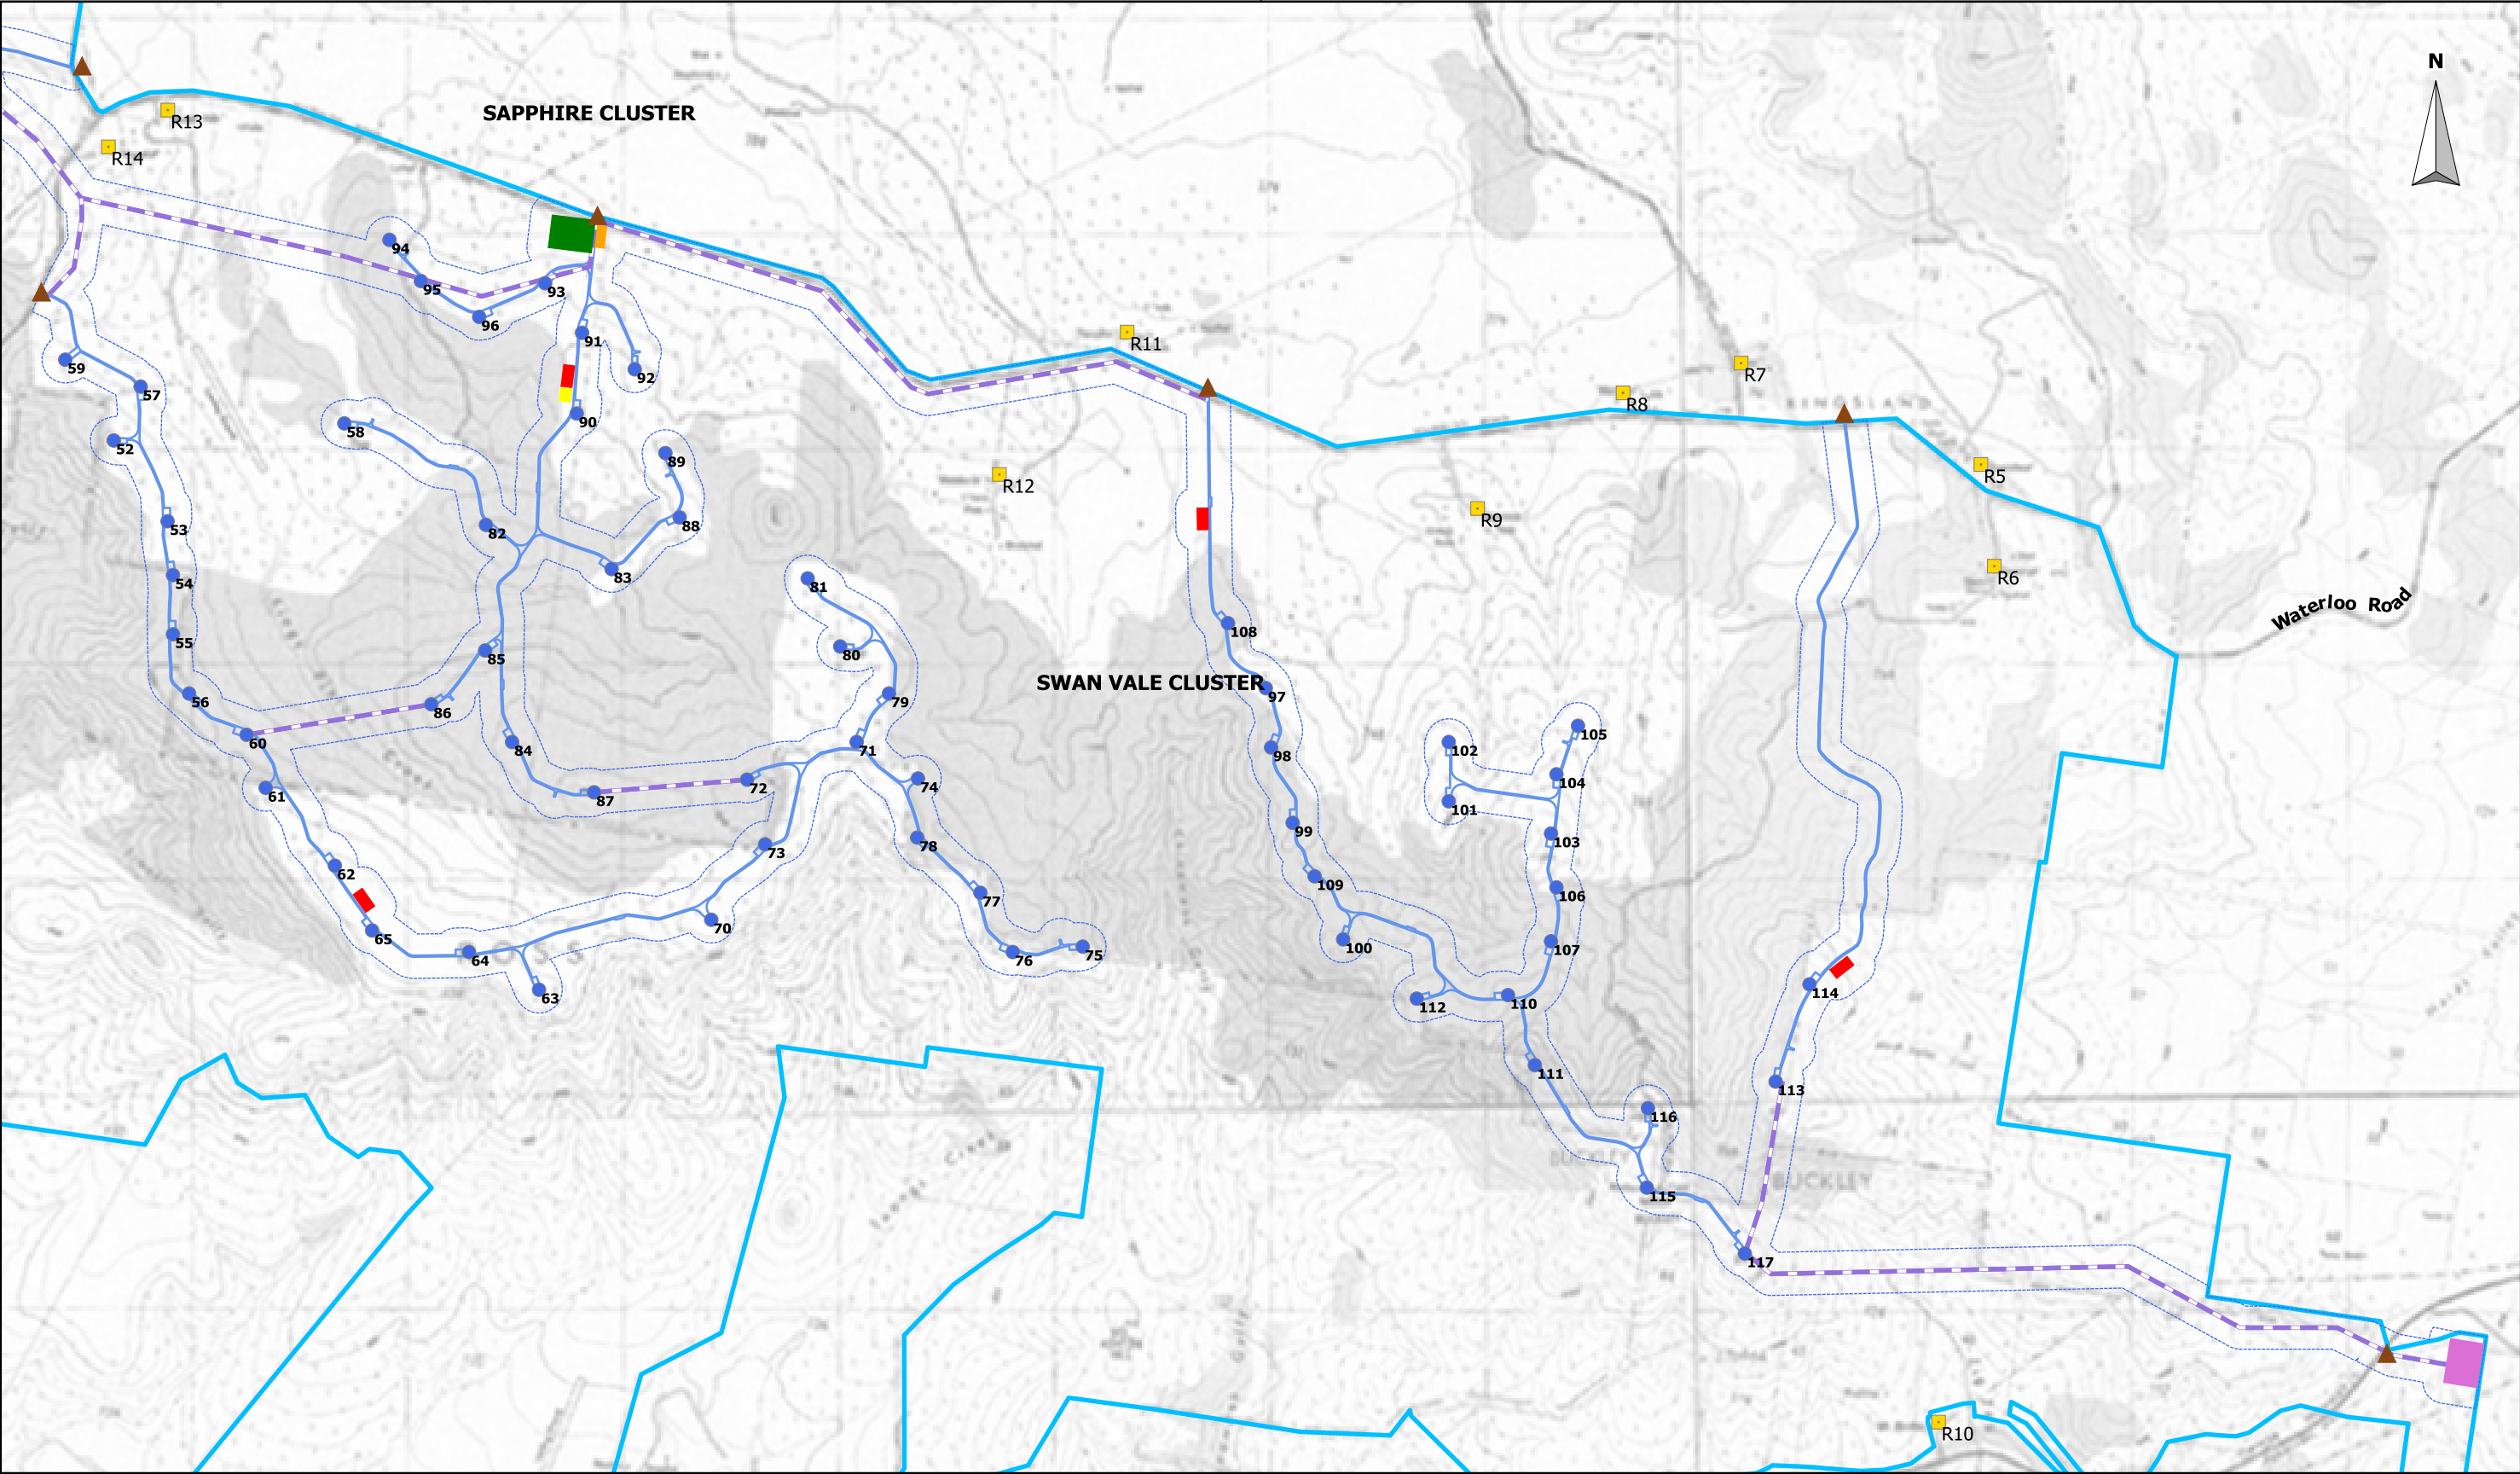

LEGEND

Turbines (109)

Access Tracks

Easement Options

Ancillary Infrastructure Options

Substation

Concrete Batching

Construction Compound

Rock Crusher

Site Office

Project Access Points

Development Corridor

Project Site


Building

SCALE BAR

0

1 km

COMPANY				
SAPPHIRE WIND FARM PTY LTD				
TITLE				
SWAN VALE CLUSTER				
DATE	16 DEC 2015	SCALE	1:30000	DWG NO
				SAP-086
DRAWN BY	S ISHERWOOD	CHECKED BY	E MOUNSEY	SHEET
				1 OF 1
				REV
				A
				VER
				1
				JOB NO
				080602
				SIZE
				A3

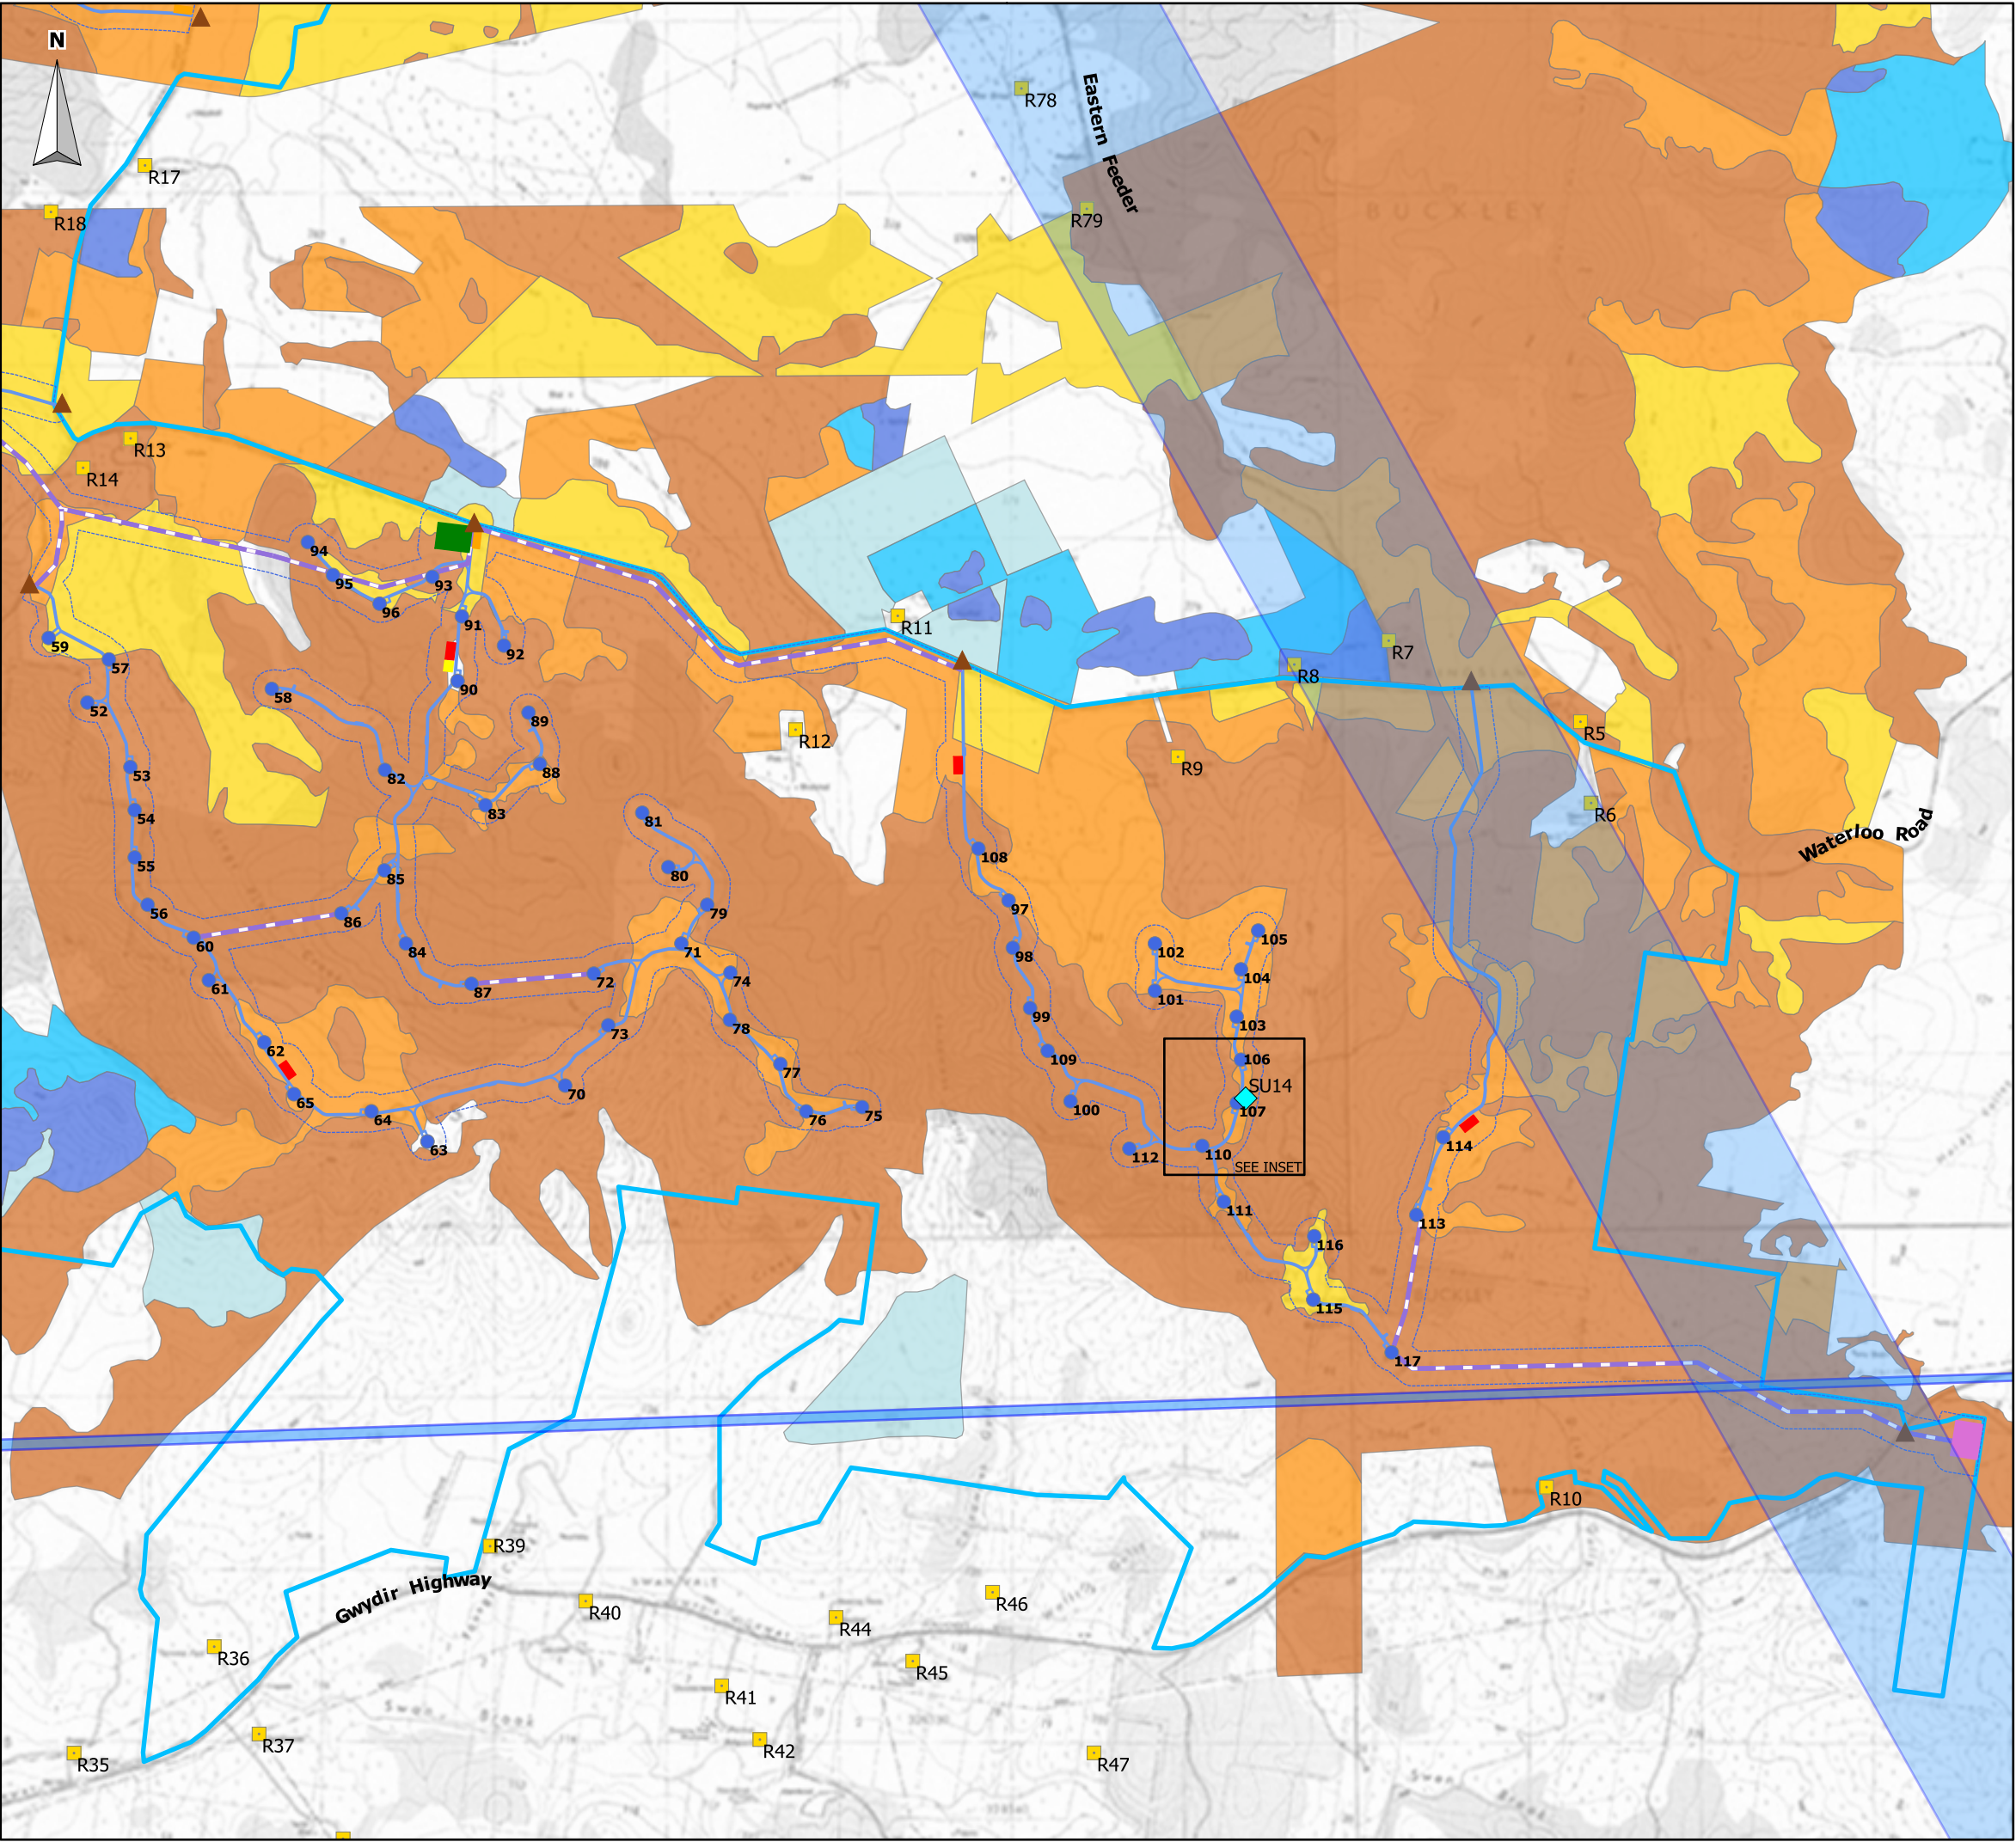

Turbines (109)

Access Tracks

Easement Options

Ancillary Infrastructure Options

Substation

Concrete Batching

Construction Compound

Rock Crusher

Site Office

Project Access Points

Development Corridor

Project Site

Building

Communication Links

2nd Fresnel Zone buffer

Indigenous Object Locales

Box Gum Woodland

Low

Moderate to Good, Native Pasture

Moderate to Good, Trees


Manna Gum - Rough-barked Apple - Yellow Box grassy woodland/open forest

Low

Moderate to Good, Native Pasture

Moderate to Good, Trees

SAPPHIRE WIND FARM PTY LTD				
SWAN VALE CLUSTER CONSTRAINTS				
DATE	SCALE	DWG NO	REV	VER
16/12/2015	1:38000	SAP-088	A	1
DRAWN BY		SHEET	JOB NO	SIZE
S ISHERWOOD		1 OF 1	080602	A3
CHECKED BY		SCALE BAR		
E MOUNSEY		0 1 km		

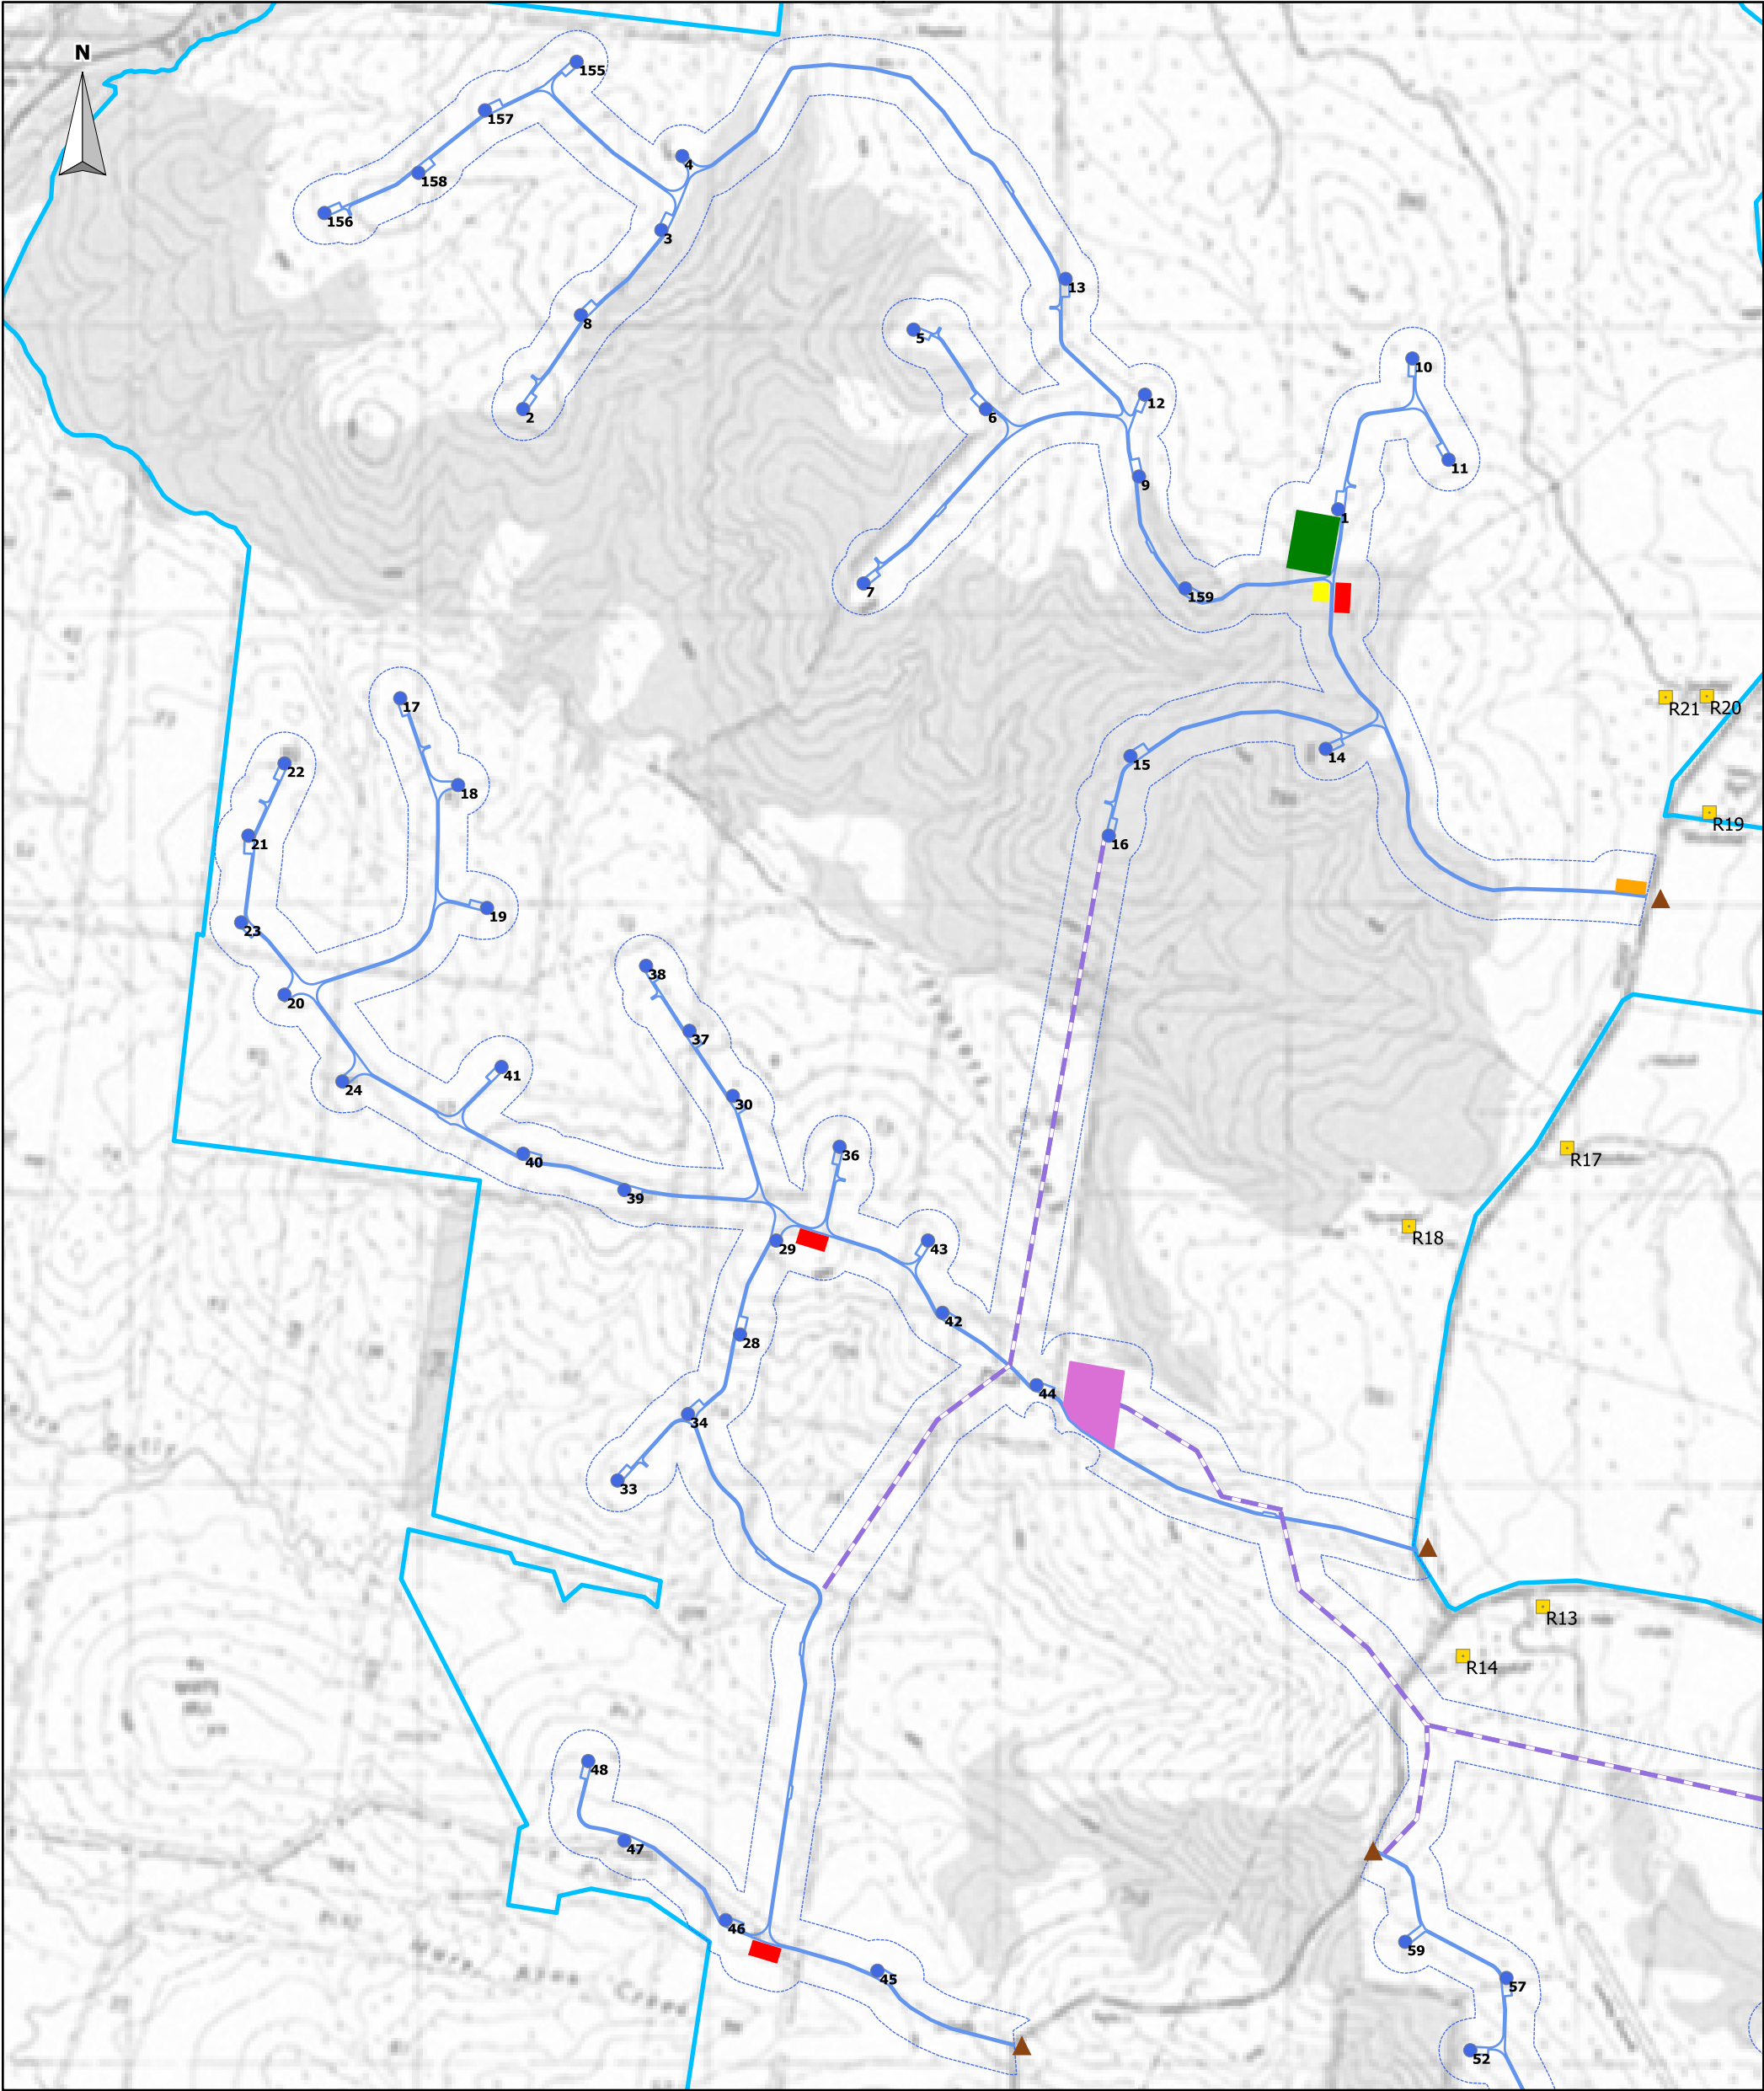

LEGEND		COMPANY				
		SAPPHIRE WIND FARM PTY LTD				
SCALE BAR		TITLE				
		SAPPHIRE CLUSTER				
01 km		DATE	SCALE	DWG NO	REV	VER
		16 DEC 2015	1:22000	SAP-085	A	1
		DRAWN BY	CHECKED BY	SHEET	JOB NO	SIZE
		S ISHERWOOD	E MOUNSEY	1 OF 1	080602	A3

